

- GENERAL NOTES
1. THE INFORMATION CONTAINED ON THIS DOCUMENT IS COPYRIGHT AND MAY NOT BE COPIED, DISSEMINATED OR USED FOR ANY OTHER PURPOSE OTHER THAN THAT FOR WHICH IT HAS BEEN PROVIDED WITHOUT THE WRITTEN PERMISSION OF CAMERON GIBSON AND WELLS
 2. VERIFY ALL DIMENSIONS ON SITE
 3. DO NOT SCALE FROM DRAWINGS
 4. THE ADEQUACY OF THE DESIGN INCORPORATED ON THE PLANS IS SUBJECT TO THE REQUIREMENTS INCLUDED IN THE SPECIFICATION FOR THE WORKS AND THE DESIGN ASSUMPTIONS INCORPORATED IN THE CALCULATIONS AND REPORTS FOR THE PROJECT

NOTE:

- DRIVEWAY ADJUSTMENTS TO BE ASSESSED AT PRELIMINARY DESIGN PHASE.
- DROP DOWN KERBS AT EACH DRIVEWAY

PROPOSED 5.25m WIDE ROAD

KONINI STREET

TYPICAL NARROWING

TYPICAL NARROWING WITH RAISED TABLE

NARROWING

SHEET 51

SHEET 50



NELSON • CHRISTCHURCH • WANAKA • AUCKLAND
03 549 8259 03 348 1000 www.cgw.co.nz

CLIENT



APPROVED

GROUP MANAGER INFRASTRUCTURE

DATE

JOB TITLE

MOUNT ST, KONINI ST ROADING
& STORMWATER UPGRADE

DRAWING TITLE

CONSULTATION PLAN
SHEET 1 OF 2

A

REV

DATE

FOR CONSULTATION

REVISION

YH

YH

MJS

DES

DRN

CHD

APD

FOR CONSULTATION

SCALE

1:500 A3

PROJECT NO

15000-076

TYPE

DWG

SHEET

50

REV

A

SIZE

A3

GENERAL NOTES

1. THE INFORMATION CONTAINED ON THIS DOCUMENT IS COPYRIGHT AND MAY NOT BE COPIED, DISSEMINATED OR USED FOR ANY OTHER PURPOSE OTHER THAN THAT FOR WHICH IT HAS BEEN PROVIDED WITHOUT THE WRITTEN PERMISSION OF CAMERON GIBSON AND WELLS


2. VERIFY ALL DIMENSIONS ON SITE

3. DO NOT SCALE FROM DRAWINGS

4. THE ADEQUACY OF THE DESIGN INCORPORATED ON THE PLANS IS SUBJECT TO THE REQUIREMENTS INCLUDED IN THE SPECIFICATION FOR THE WORKS AND THE DESIGN ASSUMPTIONS INCORPORATED IN THE CALCULATIONS AND REPORTS FOR THE PROJECT



TYPICAL NARROWING WITH RAISED TABLE

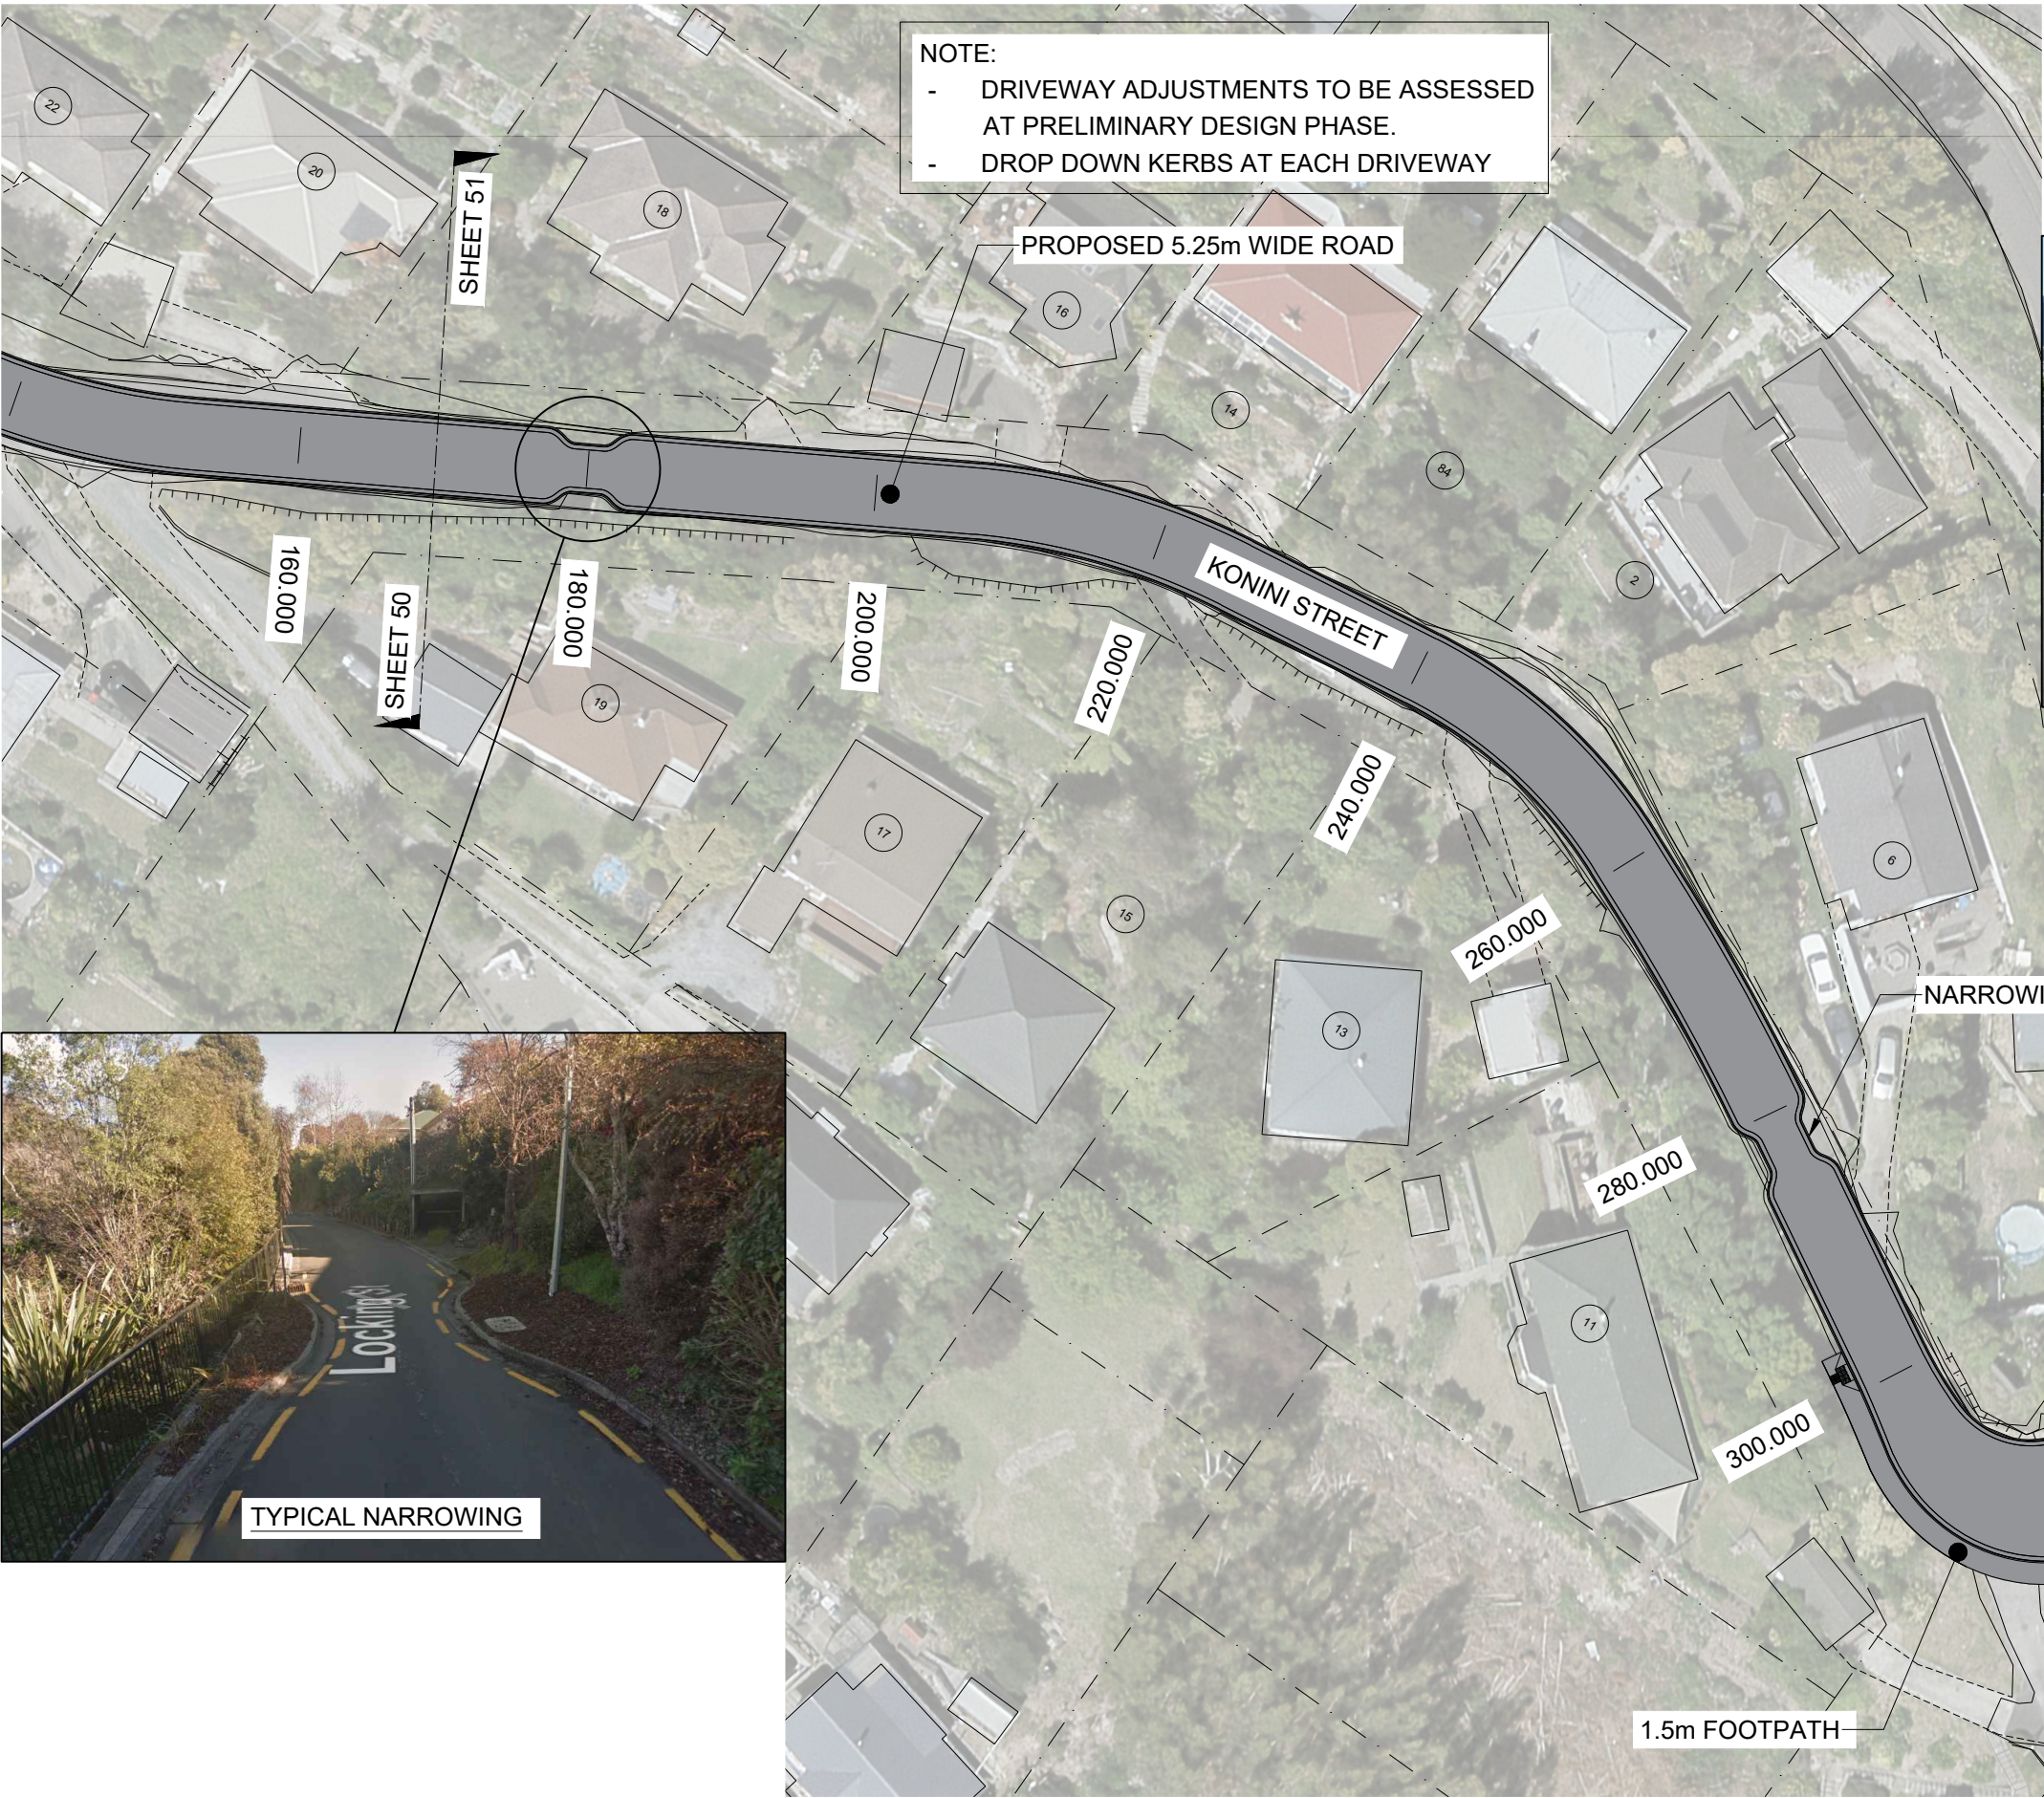

TYPICAL NARROWING



NELSON • CHRISTCHURCH • WANAKA • AUCKLAND
03 549 8259 03 348 1000 www.cgw.co.nz

CLIENT
Nelson City Council
te kaunihera o whakatū

APPROVED

GROUP MANAGER INFRASTRUCTURE

DATE

JOB TITLE
**MOUNT ST, KONINI ST ROADING
& STORMWATER UPGRADE**

DRAWING TITLE
**CONSULTATION PLAN
SHEET 2 OF 2**

A	24.6.19	FOR CONSULTATION
REV	DATE	REVISION

FOR CONSULTATION

SCALE			SIZE
1:500 A3			A3
PROJECT NO	TYPE	SHEET	REV
15000-076	DWG	51	A