



LEGEND:



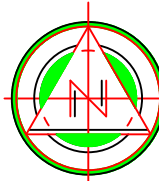
Existing streetlight



Proposed speed hump



Proposed sign

 Nelson City Council te kaunihera o whakatū INFRASTRUCTURE	JOB TITLE	SOUTHERN PORT HILLS TRAFFIC CALMING OPTIONS			 NORTH	APPROVED	 GROUP MANAGER INFRASTRUCTURE DATE 15/12/22	SURVEYED:	CHECKED: R. Dawkins	SCALE: 1:250 (A1); 1:500 (A3)	No.	DATE:	AMENDMENTS	Drn	Ch'd	Ap'd	MEASUREMENTS SHALL NOT BE SCALED FROM THIS DRAWING
	SHEET TITLE	SPEED HUMPS				DESIGNED: K. Jones	RECOMMENDED:	FBK:								SHT 3 OF 11 SHTS	
						DRAWN: K. Jones	PRINTED ON: Not Set	LBK:						PLAN No:			
						DATE: Nov. 2022	JOB No:	CONTRACT No: N/A						27-0828-PD			



LEGEND:



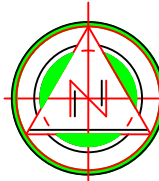
Existing streetlight



Proposed speed hump



Proposed sign

 Nelson City Council te kaunihera o whakatū	JOB TITLE		 NORTH	APPROVED  GROUP MANAGER INFRASTRUCTURE DATE 15/12/22	SURVEYED:	CHECKED: R. Dawkins	SCALE: 1:250 (A1); 1:500 (A3)	No.	DATE:	AMENDMENTS	Drn	Ch'd	Ap'd	MEASUREMENTS SHALL NOT BE SCALED FROM THIS DRAWING
	SOUTHERN PORT HILLS TRAFFIC CALMING OPTIONS				DESIGNED: K. Jones	RECOMMENDED:	FBK:							SHT 4 OF 11 SHTS
	SPEED HUMPS/STOP CONTROLS/SPEED TABLE				DRAWN: K. Jones	PRINTED ON: Not Set	LBK:							PLAN No:
					DATE: Nov. 2022	JOB No:	CONTRACT No: N/A							27-0828-PD



LEGEND:

 Existing streetlight

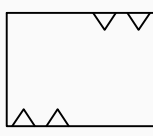
 Proposed speed hump

 Proposed sign

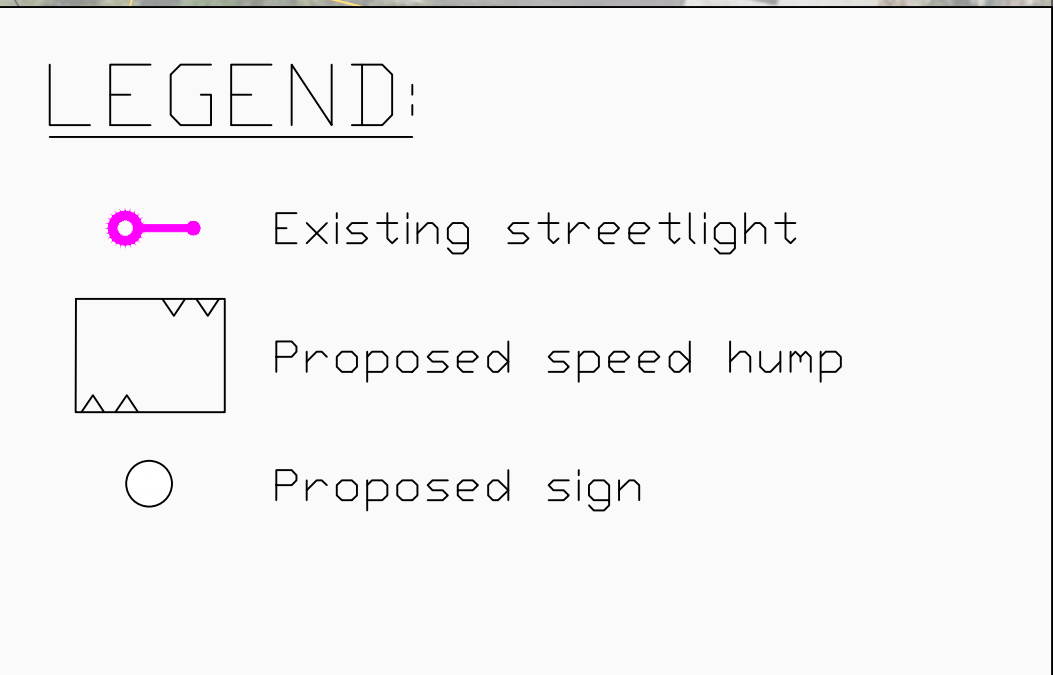
 Nelson City Council te kaunihera o whakatū INFRASTRUCTURE	JOB TITLE SOUTHERN PORT HILLS TRAFFIC CALMING OPTIONS	 NORTH	APPROVED  GROUP MANAGER INFRASTRUCTURE DATE 15/12/22	SURVEYED:	CHECKED: R. Dawkins	SCALE: 1:250 (A1); 1:500 (A3)	No.	DATE:	AMENDMENTS	Drn	Ch'd	Ap'd	MEASUREMENTS SHALL NOT BE SCALED FROM THIS DRAWING	
	SHEET TITLE SPEED HUMPS/STOP CONTROLS/NO STOPPING LINES			DESIGNED: K. Jones	RECOMMENDED:	FBK:						SHT 5 OF 11 SHTS		
				DRAWN: K. Jones	PRINTED ON: Not Set	LBK:						PLAN No:		
				DATE: Nov. 2022	JOB No:	CONTRACT No: N/A						27-0828-PD		



LEGEND:

-  Existing streetlight
-  Proposed speed hump
-  Proposed sign

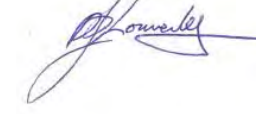
 Nelson City Council te kaunihera o whakatū INFRASTRUCTURE	JOB TITLE	SOUTHERN PORT HILLS TRAFFIC CALMING OPTIONS		 NORTH	APPROVED		SURVEYED:	CHECKED: R. Dawkins	SCALE: 1:250 (A1); 1:500 (A3)	No.	DATE:	AMENDMENTS	Drn	Ch'd	Ap'd	MEASUREMENTS SHALL NOT BE SCALED FROM THIS DRAWING	
	SHEET TITLE	SPEED HUMPS				GROUP MANAGER INFRASTRUCTURE	DESIGNED: K. Jones	RECOMMENDED:	FBK:							SHT 6 OF 11 SHTS	
						DRAWN: K. Jones	PRINTED ON: Not Set	LBK:						PLAN No:			
						DATE 15/12/22	DATE: Nov. 2022	JOB No:	CONTRACT No: N/A						27-0828-PD		





LEGEND:

- Existing streetlight
- Proposed speed hump
- Proposed sign

 Nelson City Council te kaunihera o whakatū	JOB TITLE		APPROVED		SURVEYED:	CHECKED: R. Dawkins	SCALE: 1:250 (A1); 1:500 (A3)	No.	DATE:	AMENDMENTS	Drn	Ch'd	Ap'd	MEASUREMENTS SHALL NOT BE SCALED FROM THIS DRAWING
	SOUTHERN PORT HILLS TRAFFIC CALMING OPTIONS				DESIGNED: K. Jones	RECOMMENDED:	FBK:							SHT 8 OF 11 SHTS
	SHEET TITLE		GROUP MANAGER INFRASTRUCTURE		DRAWN: K. Jones	PRINTED ON: Not Set	LBK:							PLAN No:
	SPEED HUMPS/STOP CONTROLS		DATE 15/12/22		DATE: Nov. 2022	JOB No:	CONTRACT No: N/A							27-0828-PD

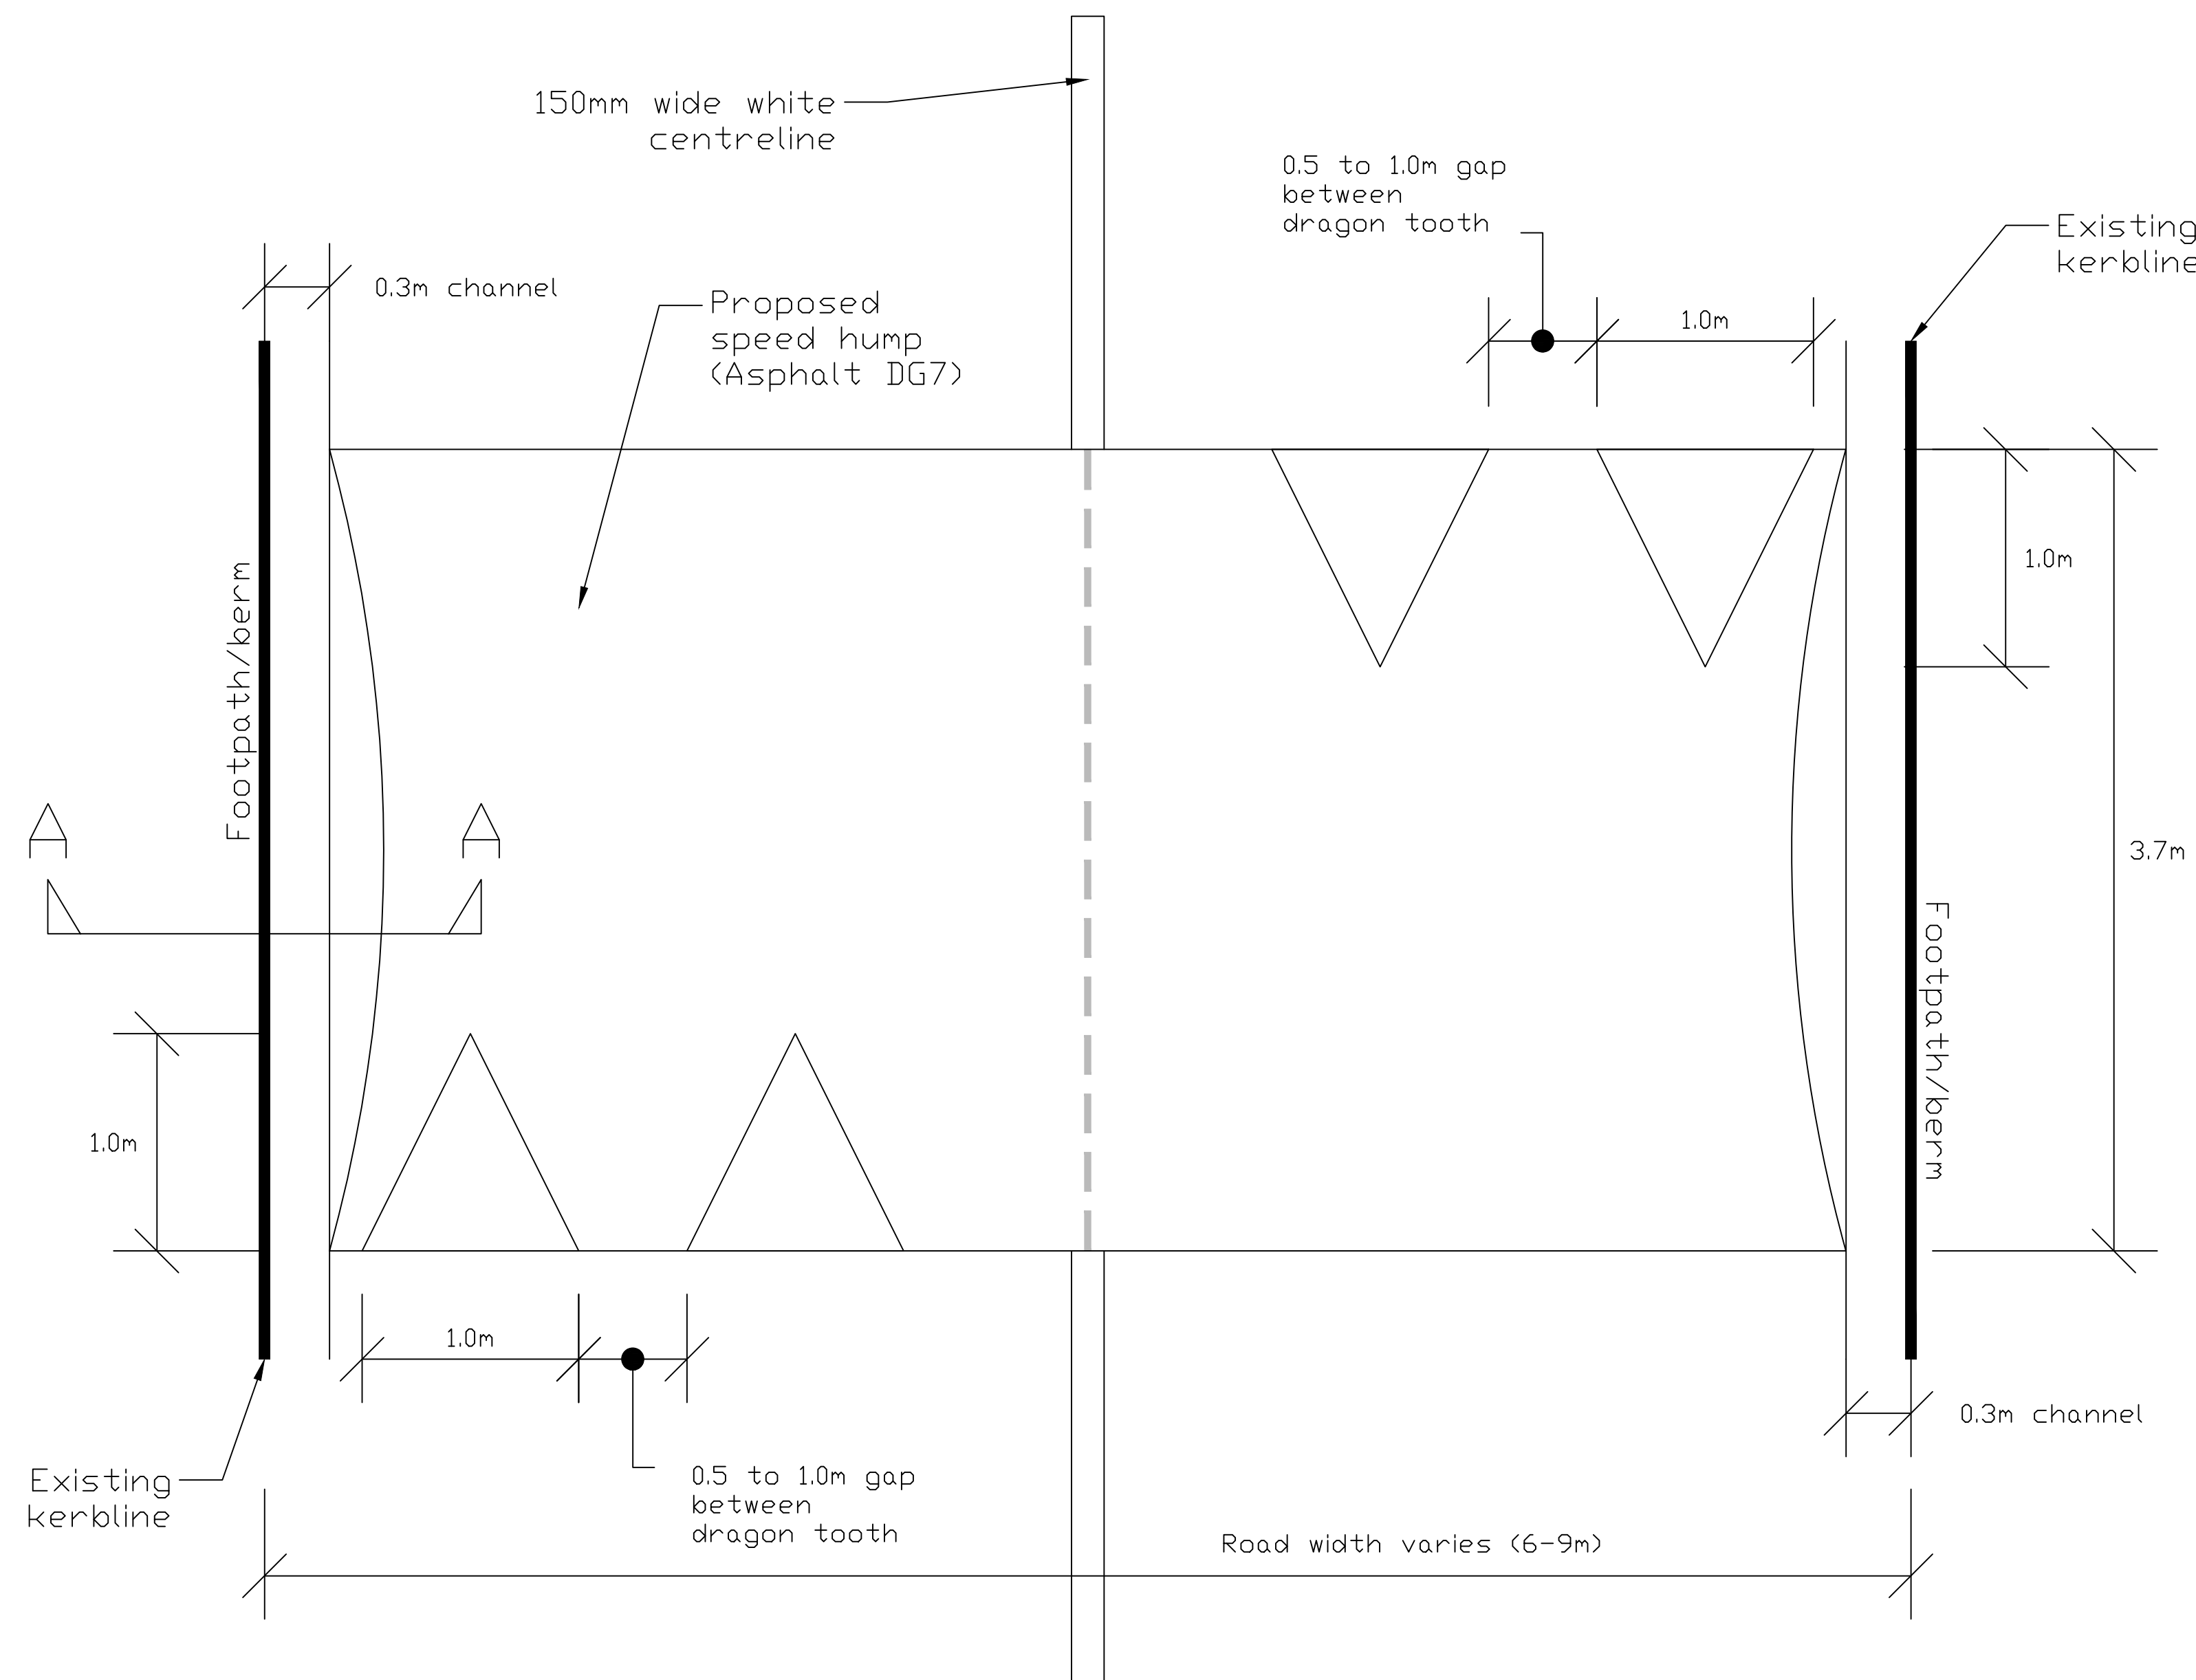


- LEGEND:
- Existing streetlight
 - Proposed speed hump
 - Proposed sign

 Nelson City Council te kaunihera o whakatū INFRASTRUCTURE	JOB TITLE		 NORTH	APPROVED  GROUP MANAGER INFRASTRUCTURE DATE 15/12/22	SURVEYED:	CHECKED: R. Dawkins	SCALE: 1:250 (A1); 1:500 (A3)	No.	DATE:	AMENDMENTS	Drn	Ch'd	Ap'd	MEASUREMENTS SHALL NOT BE SCALED FROM THIS DRAWING	
	SOUTHERN PORT HILLS TRAFFIC CALMING OPTIONS				DESIGNED: K. Jones	RECOMMENDED:	FBK:							SHT 9 OF 11 SHTS	
	SPEED HUMP				DRAWN: K. Jones	PRINTED ON: Not Set	LBK:							PLAN No: 27-0828-PD	
					DATE: Nov. 2022	JOB No:	CONTRACT No: N/A								



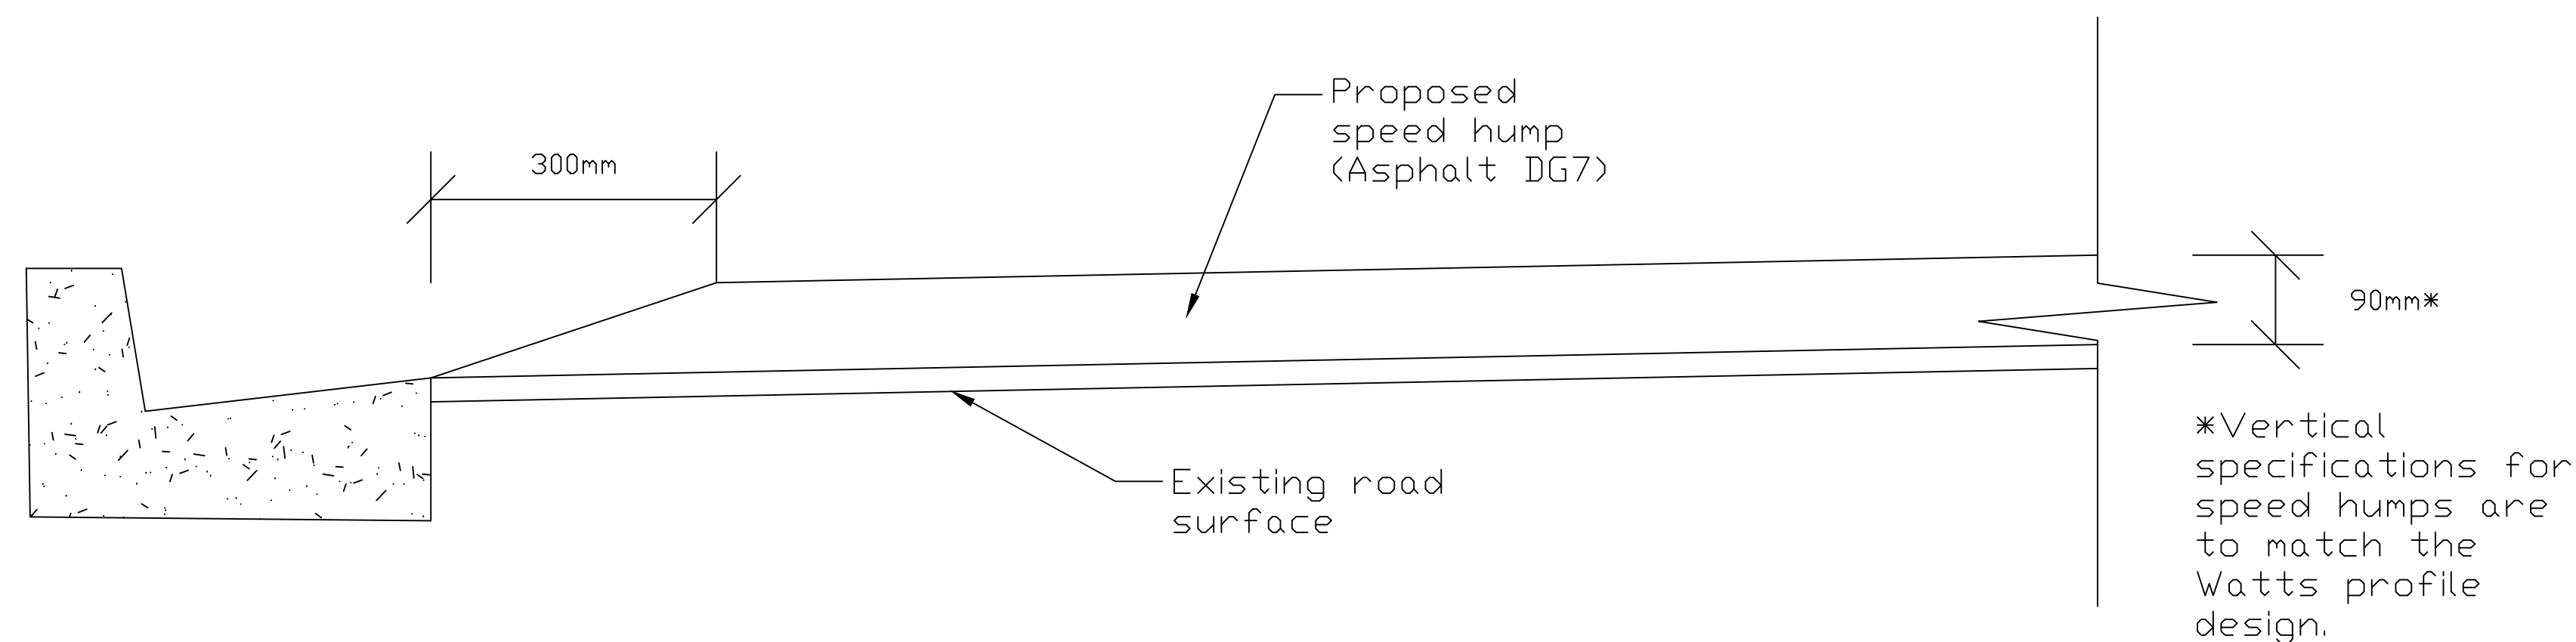
 Nelson City Council te kaunihera o whakatū	JOB TITLE		 NORTH	APPROVED  GROUP MANAGER INFRASTRUCTURE DATE 15/12/22	SURVEYED:	CHECKED: R. Dawkins	SCALE: 1:250 (A1); 1:500 (A3)	No.	DATE:	AMENDMENTS	Drn	Ch'd	Ap'd	MEASUREMENTS SHALL NOT BE SCALED FROM THIS DRAWING	
	SOUTHERN PORT HILLS TRAFFIC CALMING OPTIONS				DESIGNED: K. Jones	RECOMMENDED:	FBK:							SHT 10 OF 11 SHTS	
	SPEED HUMP/SPLITTER ISLAND/GIVE WAY				DRAWN: K. Jones	PRINTED ON: Not Set	LBK:							PLAN No: 27-0828-PD	
	INFRASTRUCTURE				DATE Nov. 2022	JOB No:	CONTRACT No: N/A								



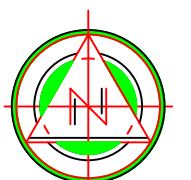
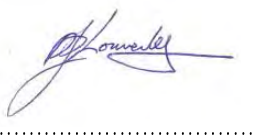
NOTES

1. Do not scale from this drawing.
2. All signage and marking shall conform to NZTA's Manual of Traffic Signs and Markings (MOTSAM) and/or NZTA's Traffic Control Devices Manual (TCDM).

Asphalt Speed Hump Details



Speed Hump Section A-A

 Nelson City Council te kaunihera o whakatū	JOB TITLE	SOUTHERN PORT HILLS TRAFFIC CALMING OPTIONS	 NORTH	APPROVED  GROUP MANAGER INFRASTRUCTURE DATE 15/12/22	SURVEYED:	CHECKED: R. Dawkins	SCALE: NTS	No.	DATE:	AMENDMENTS	Drn	Ch'd	Ap'd	MEASUREMENTS SHALL NOT BE SCALED FROM THIS DRAWING
	SHEET TITLE	TRAFFIC CALMING DETAILS SHEET			DESIGNED: K. Jones	RECOMMENDED:	FBK:							SHT 11 OF 11 SHTS
					DRAWN: K. Jones	PRINTED ON: Not Set	LBK:							PLAN No:
					DATE: Nov. 2022	JOB No:	CONTRACT No: N/A							27-0828-PD