


Figure 1 - Proposed Structure Plan

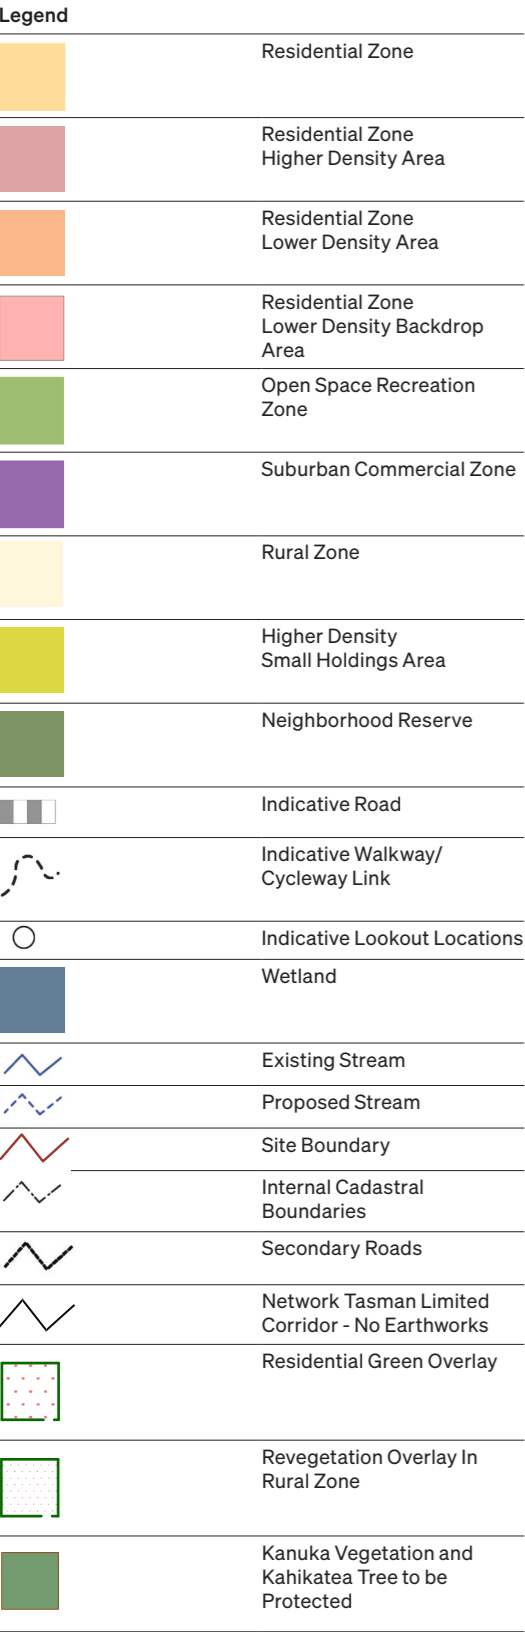

Scale 1:10000@A3


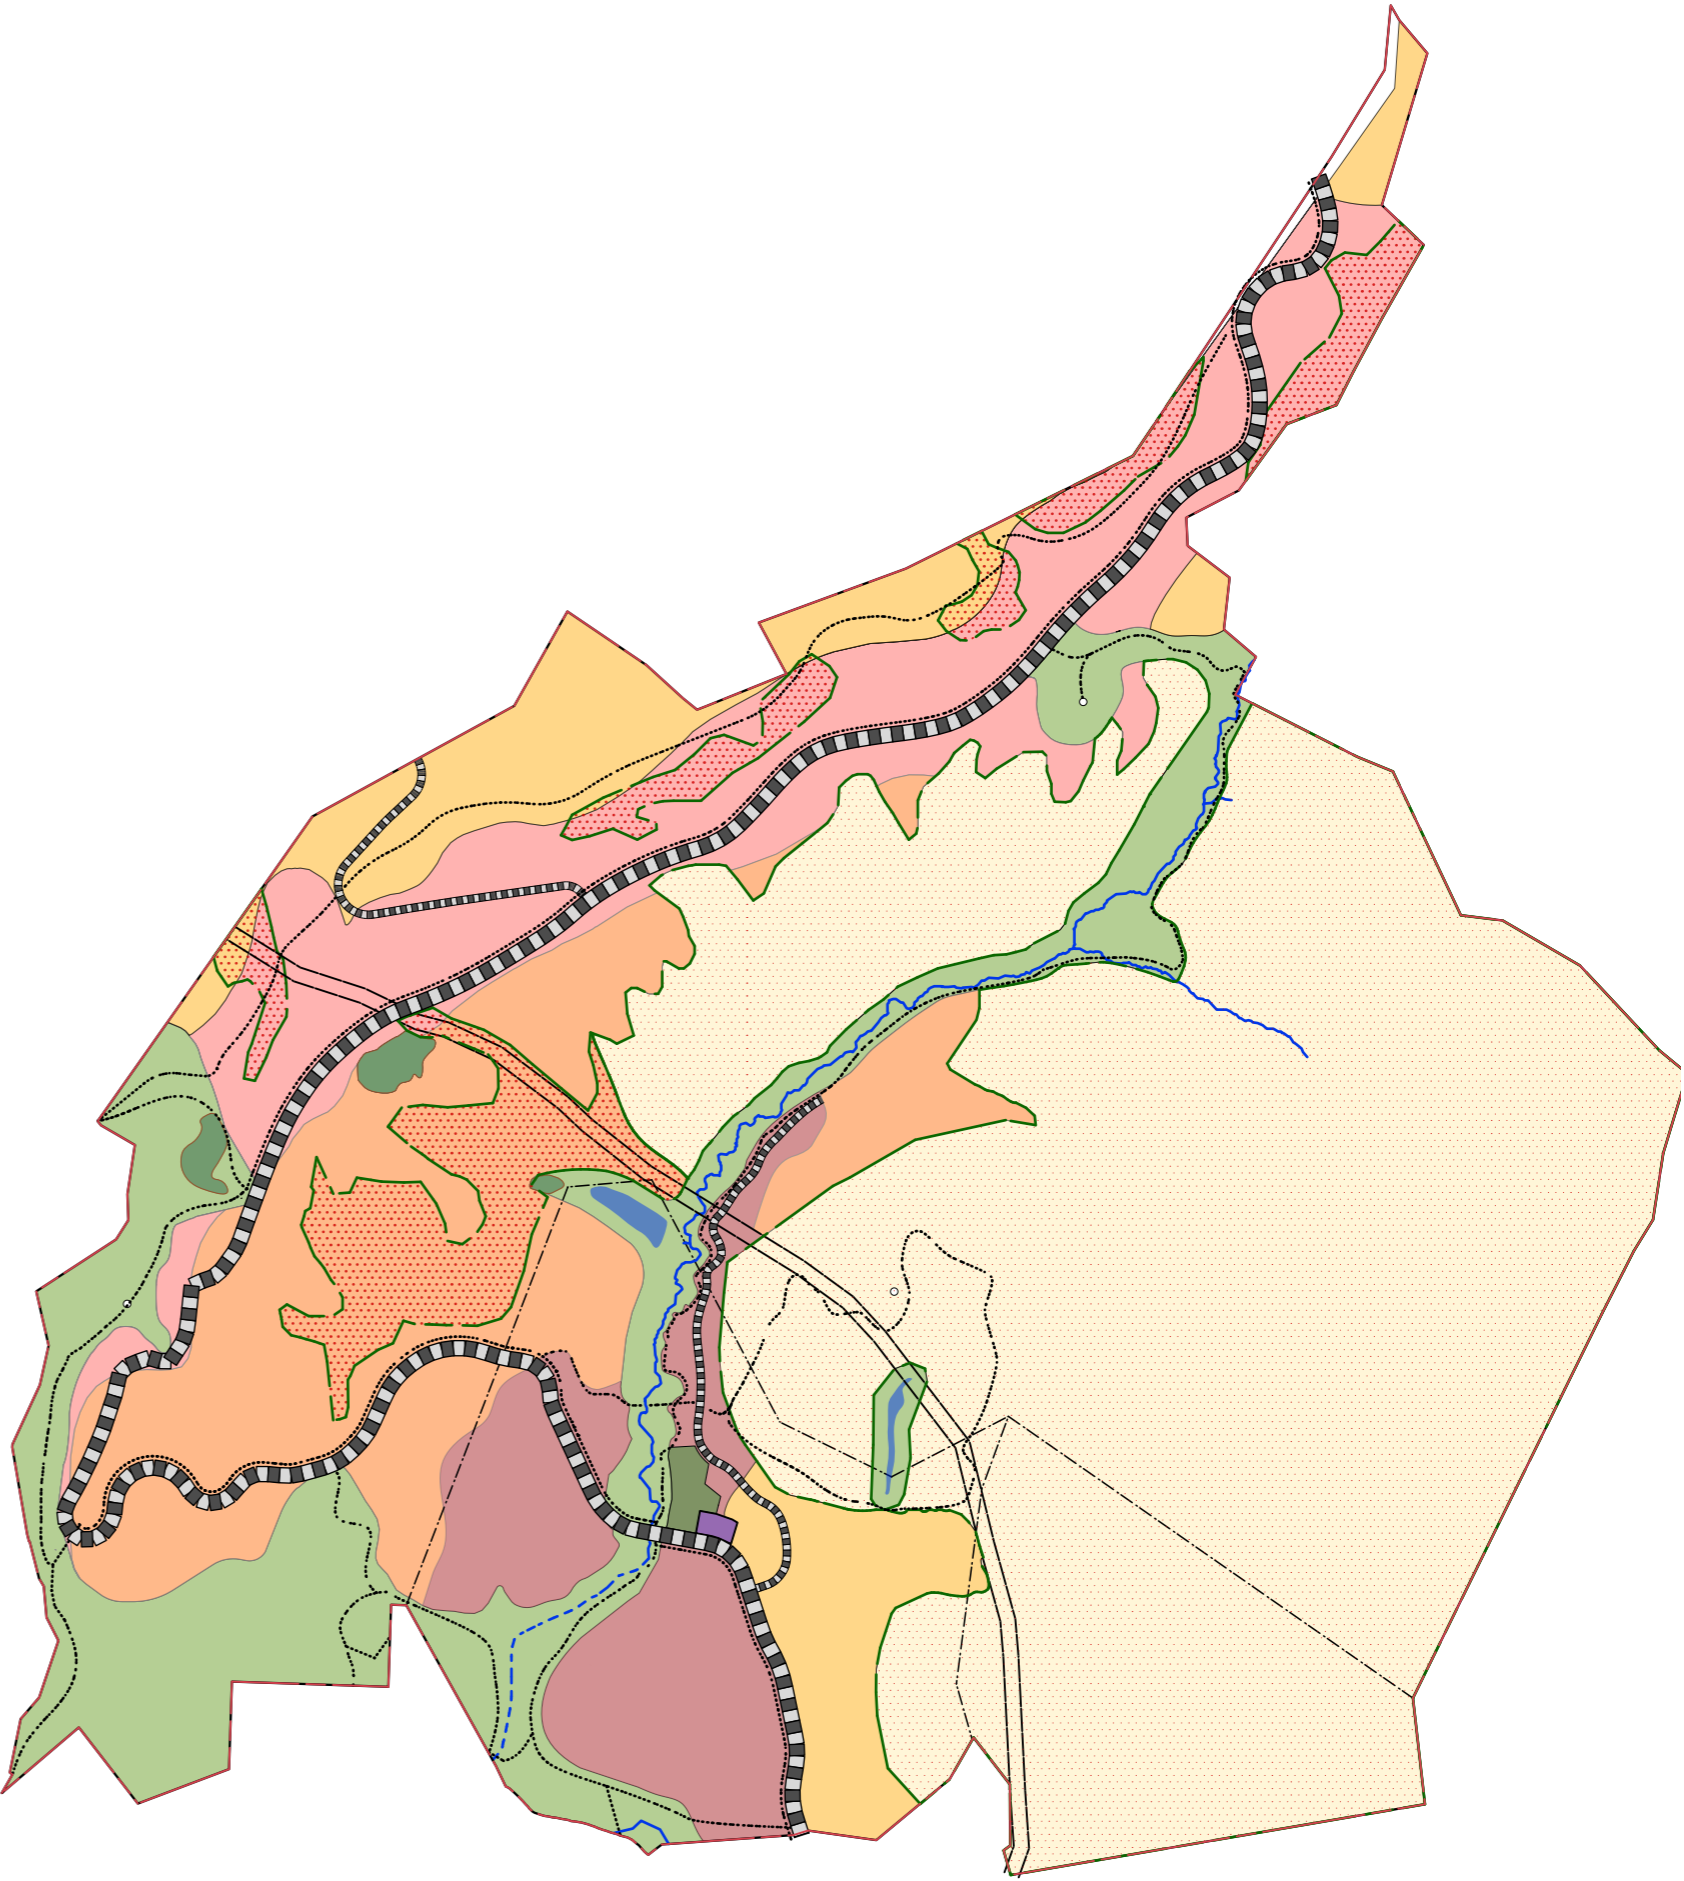


Figure 2 - Proposed Green Structure

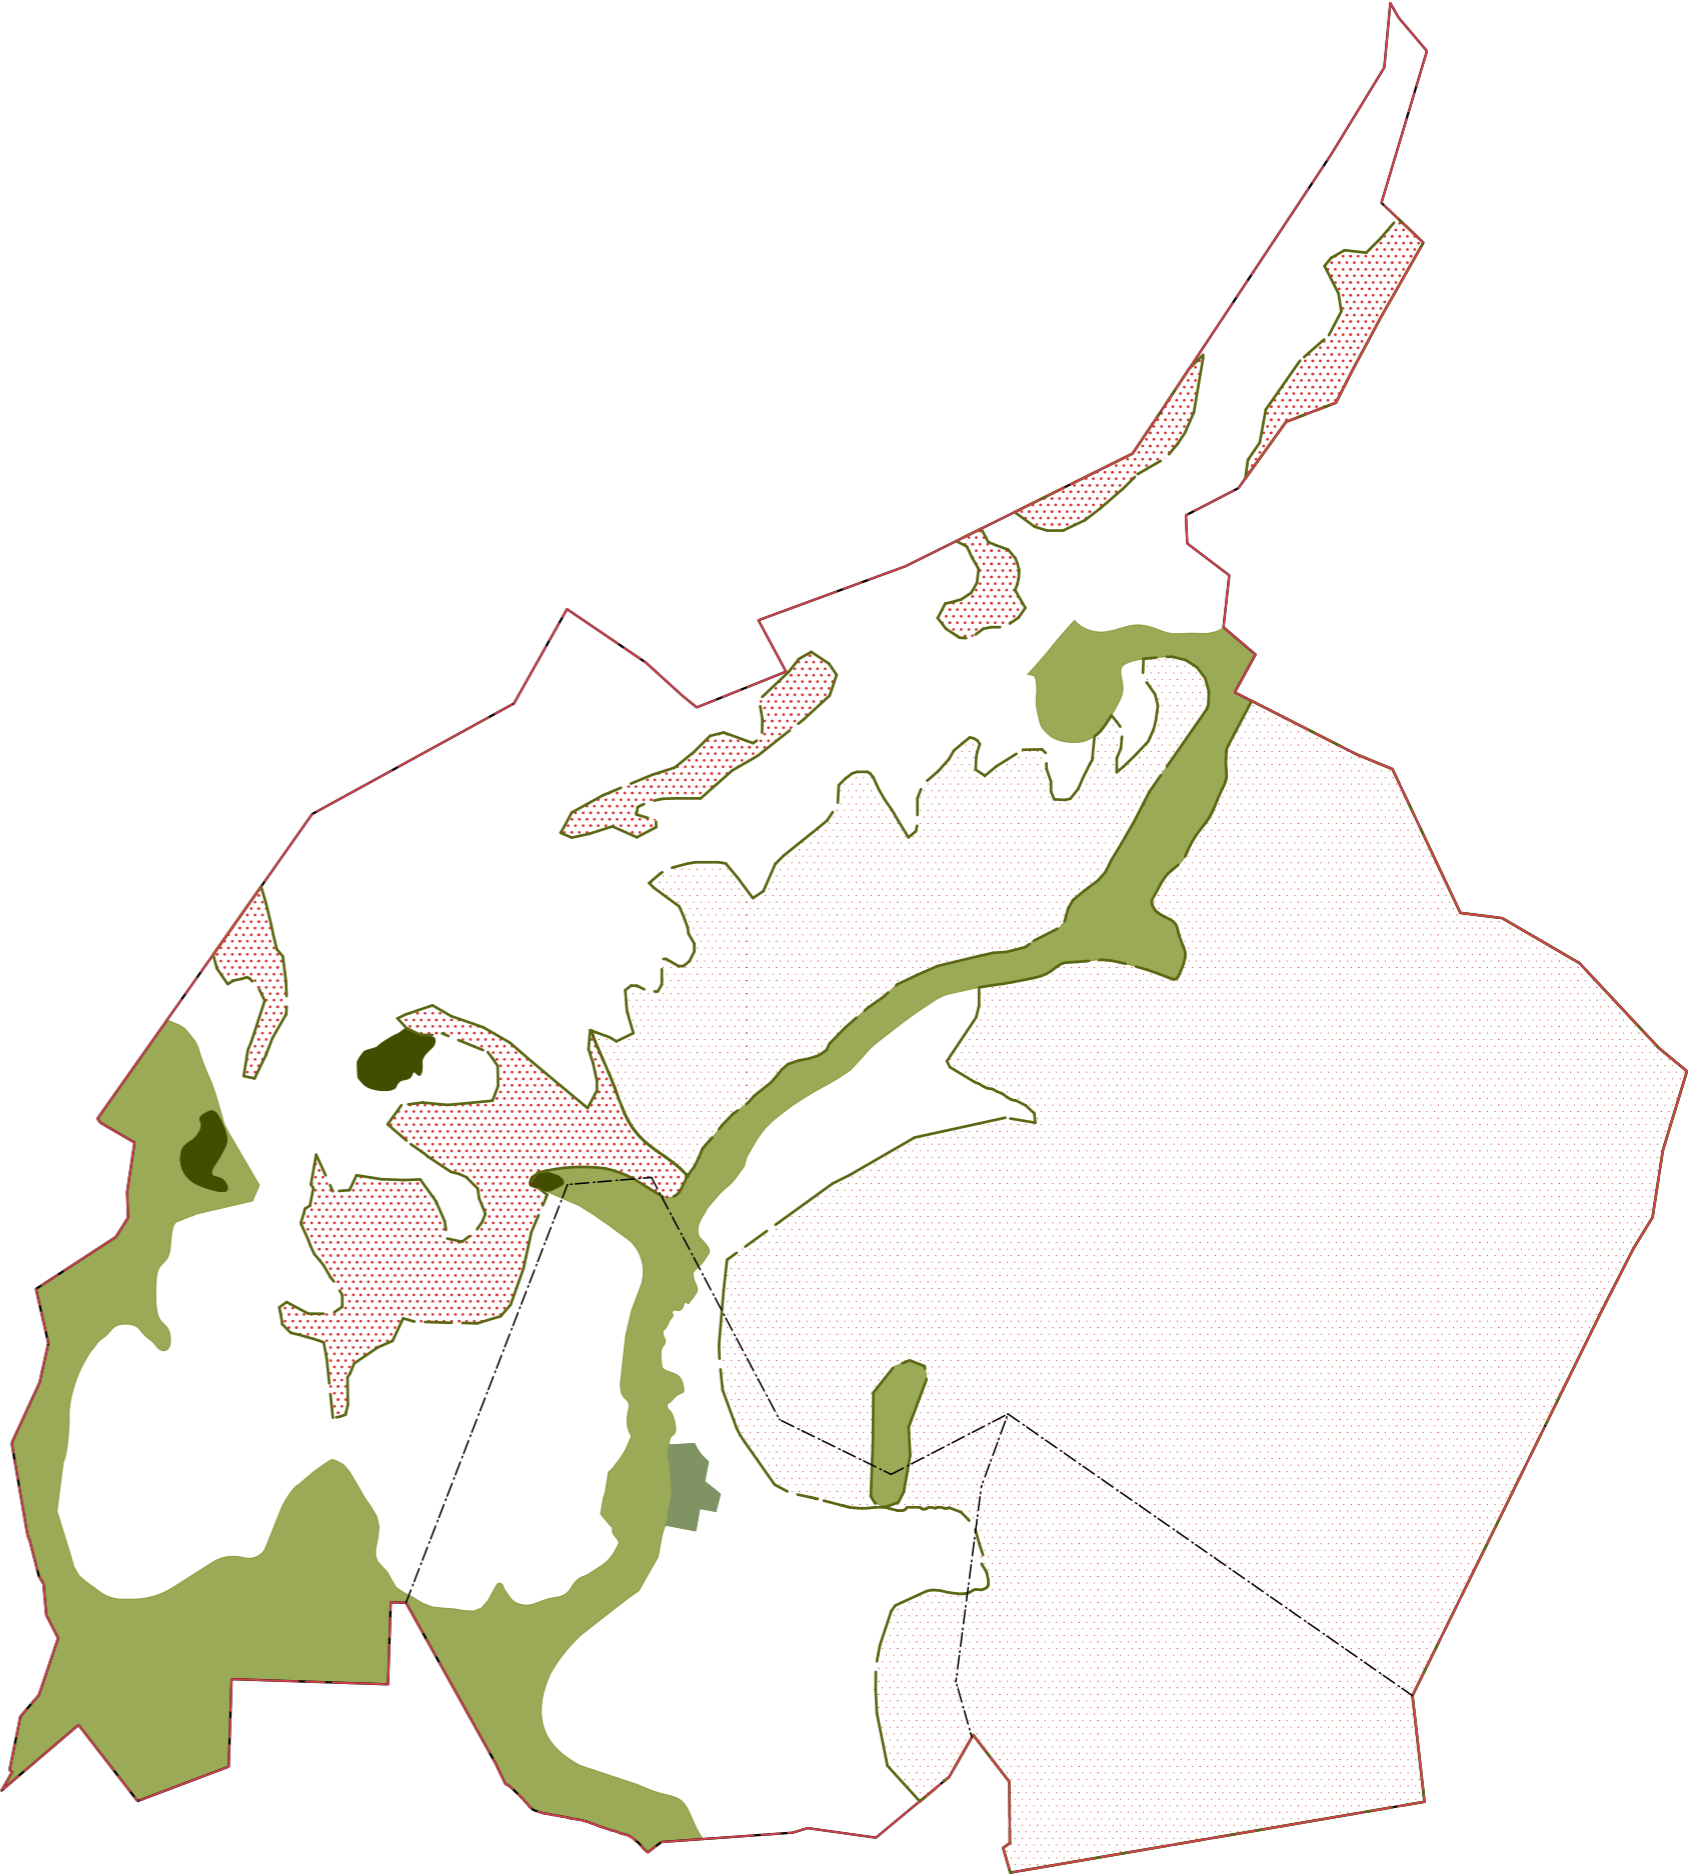

Scale 1:10000@A3