



# Stormwater Management Plan - Appendix A

## Private Plan Change 28

**Prepared for**  
CCKV Maitahi Dev Co Lp and Bayview Nelson Ltd

**Prepared by**  
Tonkin & Taylor Ltd

**Date**  
June 2022

**Job Number**  
1012397.1000.v2



*Exceptional thinking together*





[www.tonkintaylor.co.nz](http://www.tonkintaylor.co.nz)

## Appendix A: Figures

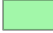
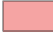

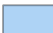
---





**LEGEND**

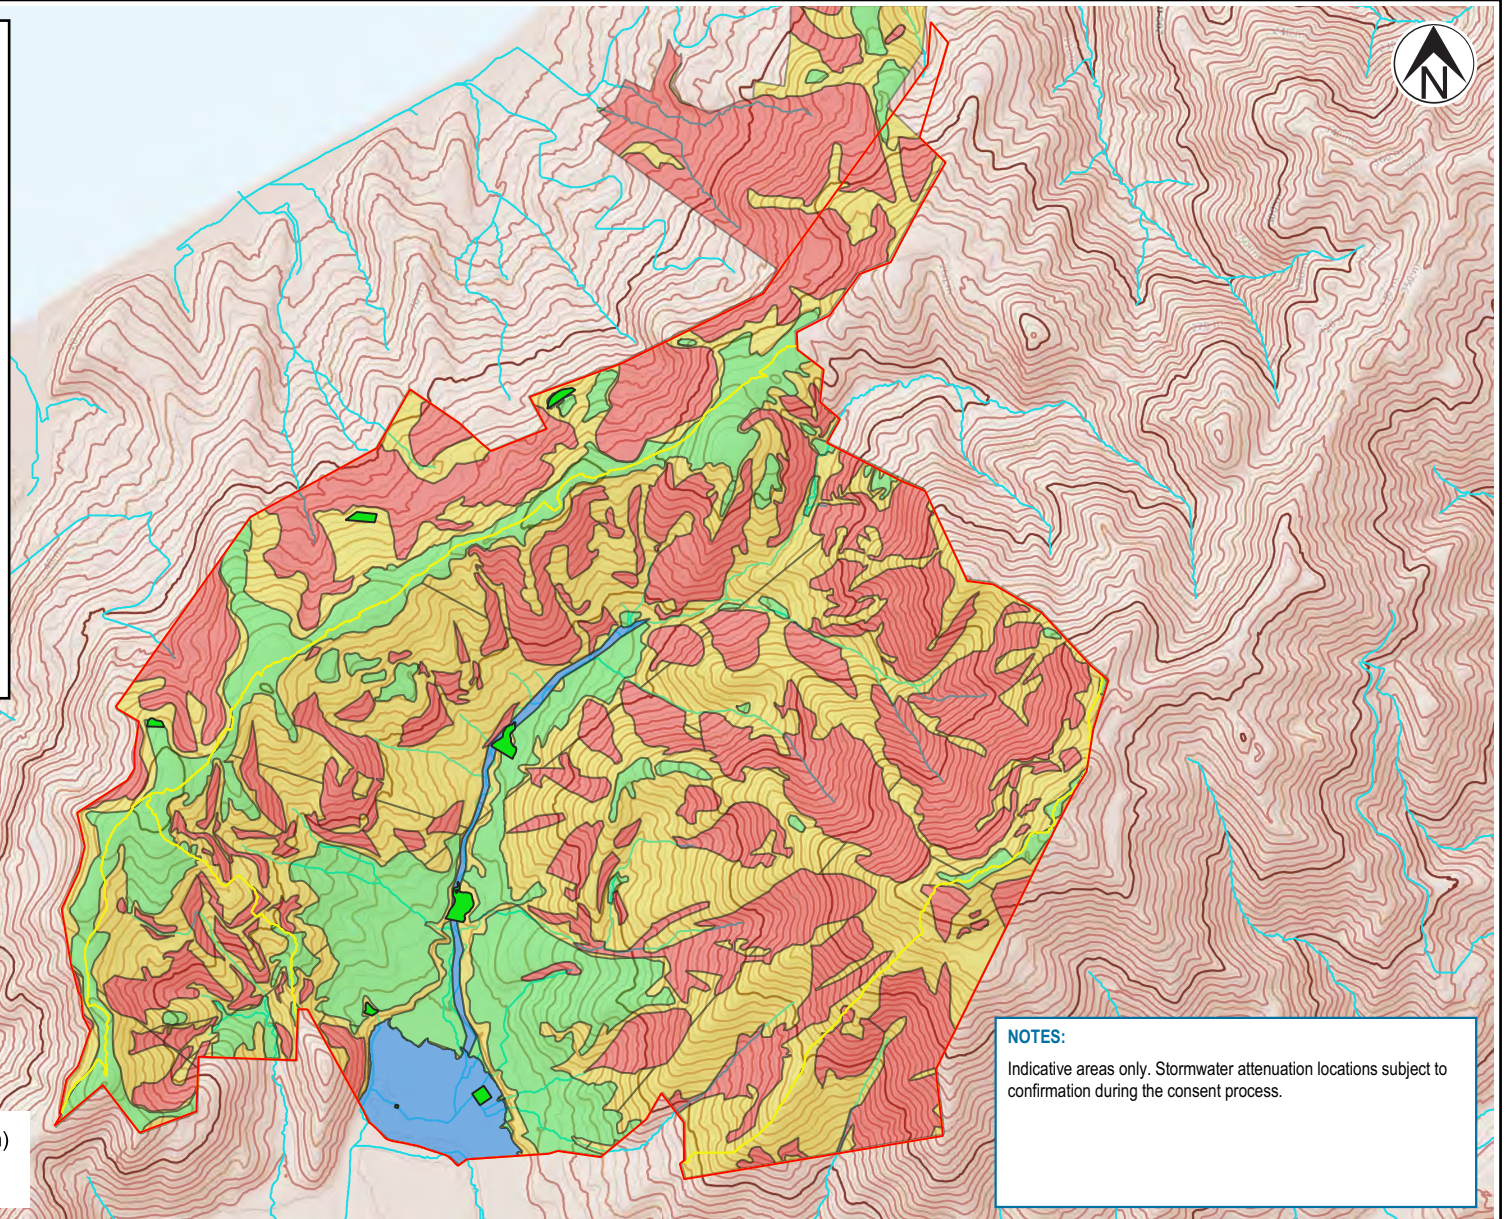
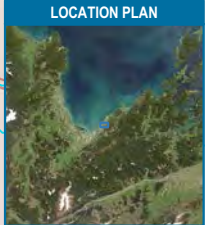
-  Catchment Boundaries
-  Attenuation Areas
-  PPC28 Boundary
-  Overland Flowpaths

**Slope Risk Overlay**

-  SLOPE - LOW RISK
-  SLOPE - HIGH RISK
-  SLOPE - MEDIUM RISK
-  FLOOD HAZARD

 
**NCC Contours**

-  10 metre
-  100 metre

**LOCATION PLAN**

A4 SCALE 1:16,000

0 0.2 0.4 0.6 (km)

**NOTES:**

Indicative areas only. Stormwater attenuation locations subject to confirmation during the consent process.

**NOTES:**

Notes and data attributions goes here.

**REVISIONS**

First version (14/06/22)

**NO.**

0

**BY**

CHGR

**PROJECT No.**

DESIGNED

CHGR

JUN.22

DRAWN

CHGR

JUN.22

CHECKED

**CLIENT** CCKL Mahitahi Dev Co LP & Bayview Nelson Ltd**PROJECT** Private Plan Change 38 - Stormwater management Report

**TITLE** PCC28 Stormwater Management  
Stormwater Attenuation Indicative Areas: Slope Risk

**SCALE (A4)** 1:16,000**FIG No.** FIGURE 1.**REV** 0**APPROVED****DATE**