





 Nelson City Council to taunhera o whakatū INFRASTRUCTURE	JOB TITLE	DOMETT STREET IMPROVEMENTS	 NORTH	APPROVED	SURVEYED:	CHECKED:	SCALE: As Shown	No.	DATE:	AMENDMENTS	Dm	Ch'd	Ap'd	MEASUREMENTS SHALL NOT BE SCALED FROM THIS DRAWING
	SHEET TITLE	OVERALL LAYOUT		GROUP MANAGER INFRASTRUCTURE	DESIGNED:	RECOMMENDED:	FBK:							SHT 1 OF 3 SHTS
				DATE	DRAWN:	PRINTED ON: Not Set	LBK:							PLAN No:
					DATE:	JOB No:	CONTRACT No:							

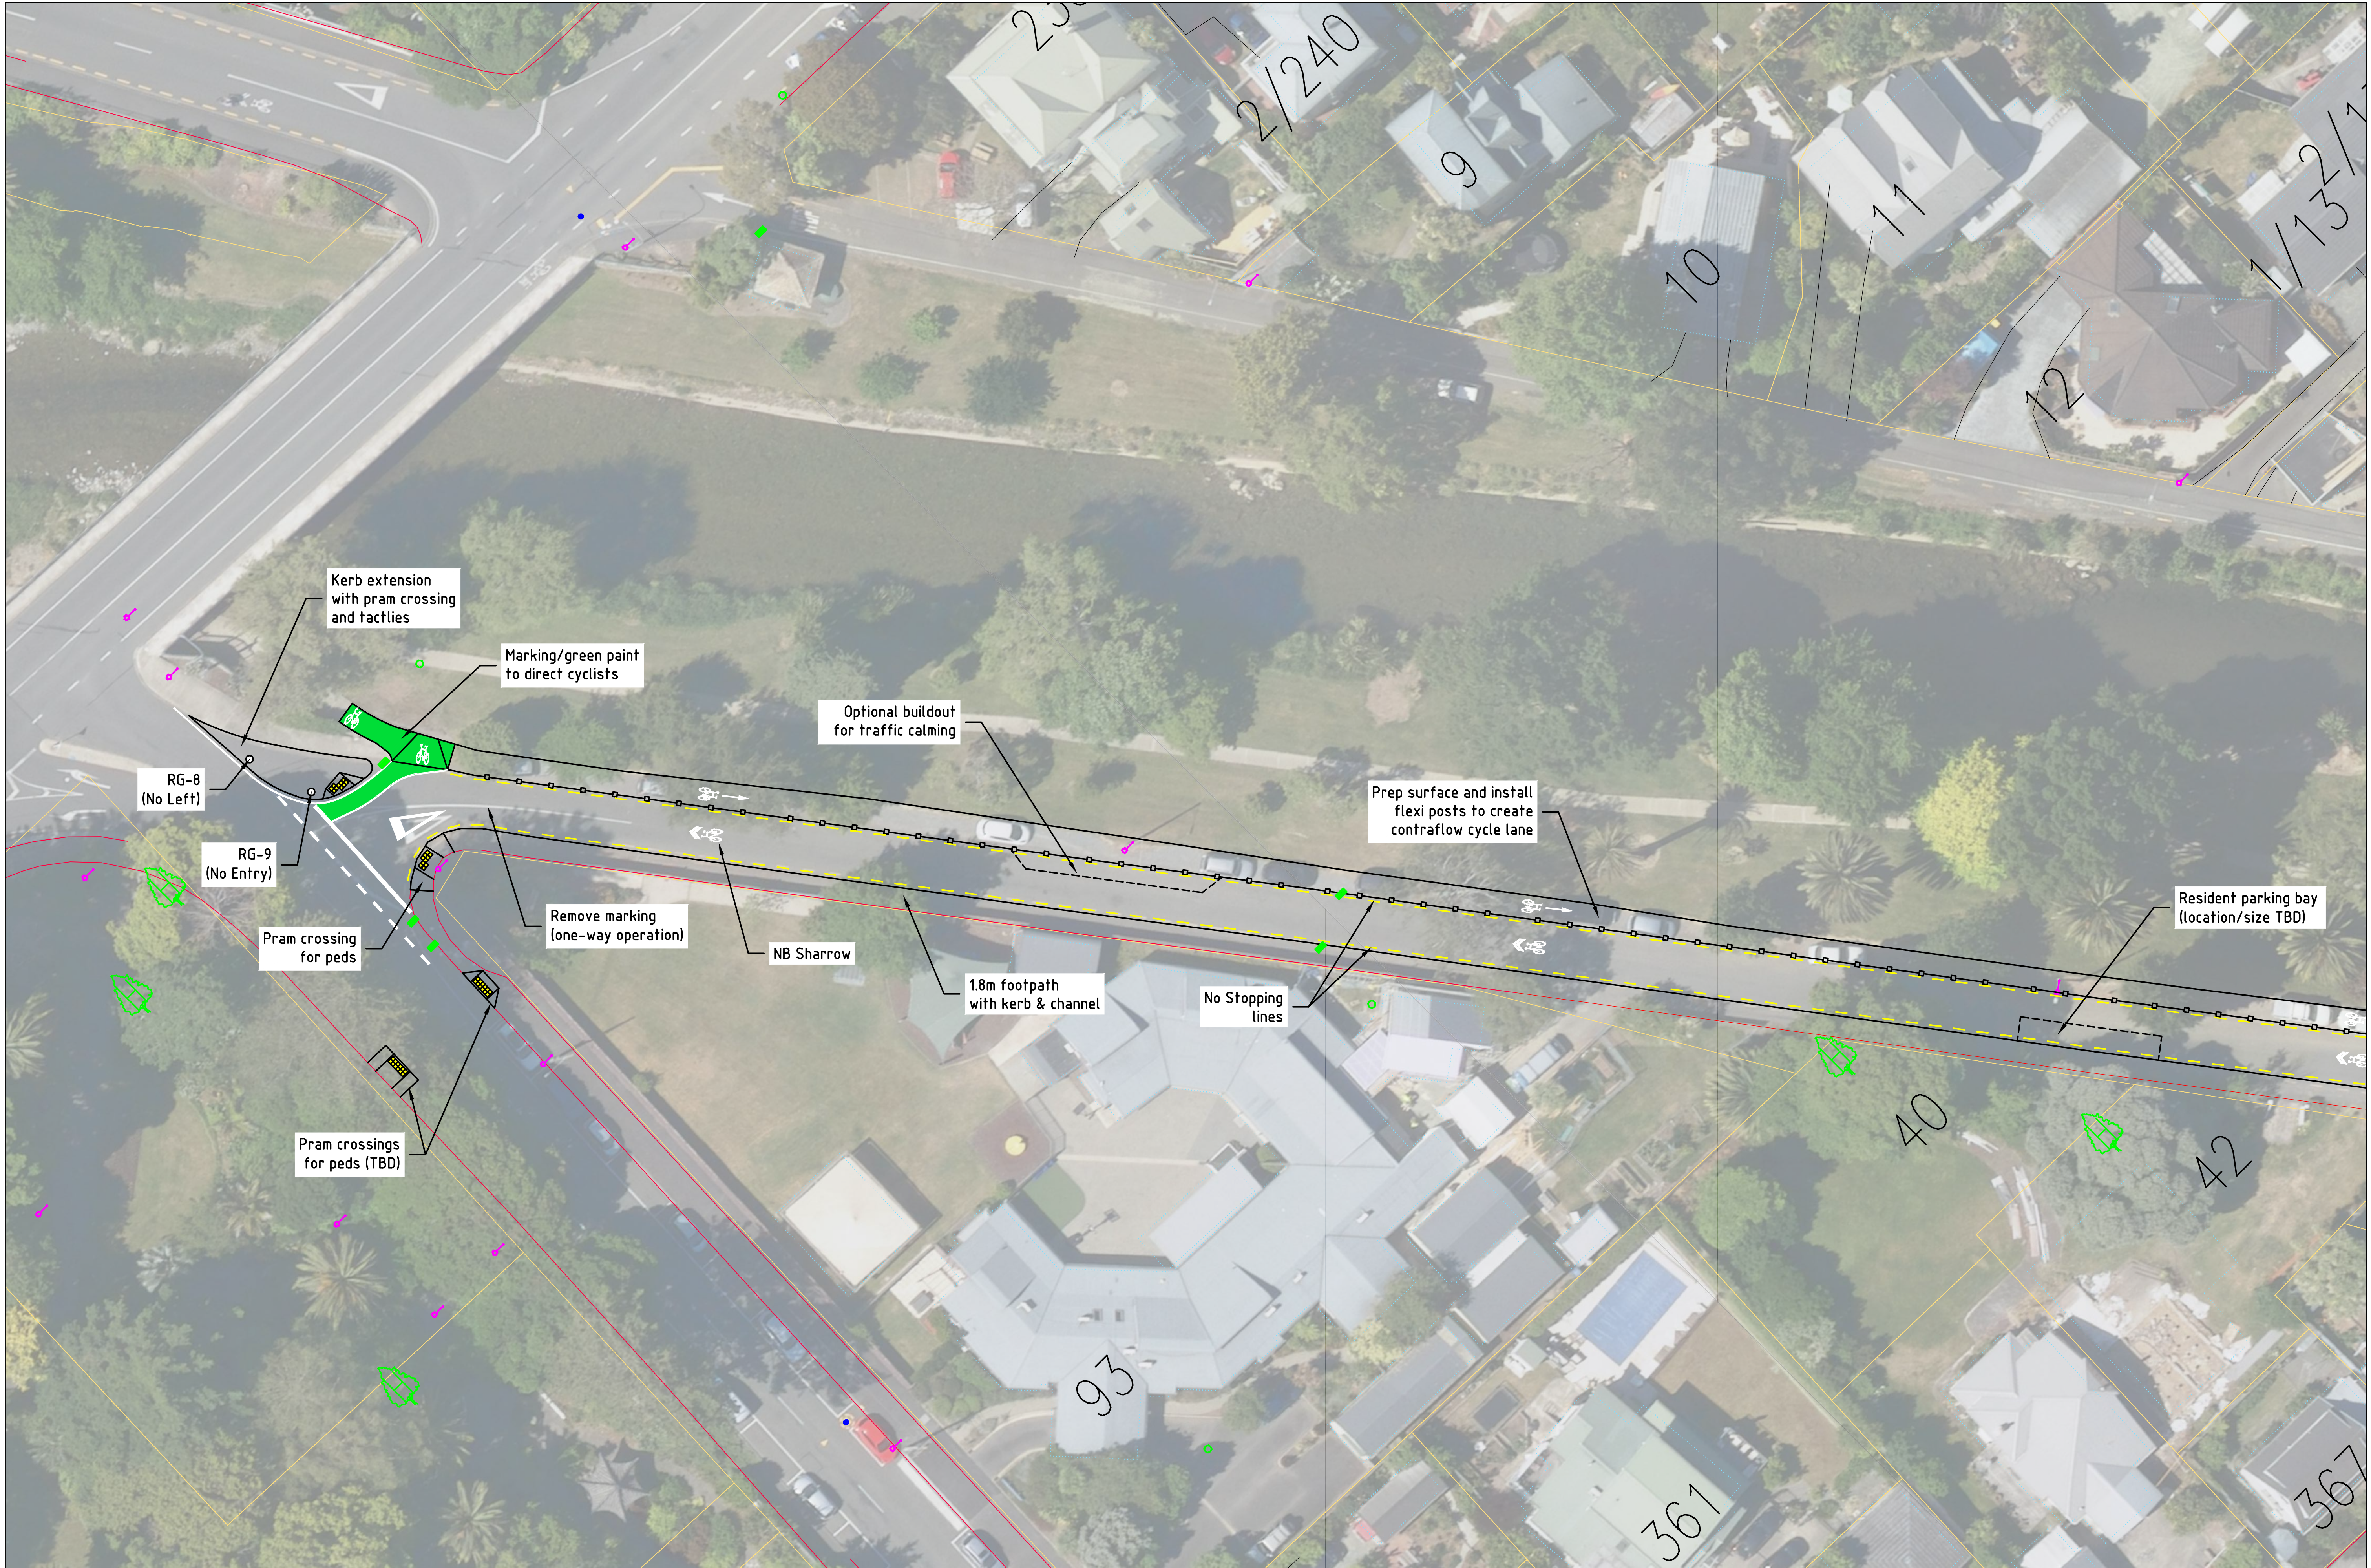

 Nelson City Council to taunhera o whakatū INFRASTRUCTURE	JOB TITLE	DOMETT STREET IMPROVEMENTS	 NORTH	APPROVED	SURVEYED:	CHECKED:	SCALE: As Shown	No.	DATE:	AMENDMENTS	Dm	Ch'd	Ap'd	MEASUREMENTS SHALL NOT BE SCALED FROM THIS DRAWING	
	SHEET TITLE	OVERALL LAYOUT		GROUP MANAGER INFRASTRUCTURE	DESIGNED:	RECOMMENDED:	FBK:								SHT 2 OF 3 SHTS
				DATE	DRAWN:	PRINTED ON: Not Set	LBK:								PLAN No:
					DATE:	JOB No:	CONTRACT No:								

 

 to kaitiaki & whakatū INFRASTRUCTURE	JOB TITLE	DOMETT STREET IMPROVEMENTS	 NORTH	APPROVED	SURVEYED:	CHECKED:	SCALE: As Shown	No.	DATE:	AMENDMENTS	Dm	Ch'd	Ap'd	MEASUREMENTS SHALL NOT BE SCALED FROM THIS DRAWING	
	SHEET TITLE	OVERALL LAYOUT		GROUP MANAGER INFRASTRUCTURE	DESIGNED:	RECOMMENDED:	FBK:								SHT 3 OF 3 SHTS
				DATE	DRAWN:	PRINTED ON: Not Set	LBK:								PLAN No:
					DATE:	JOB No:	CONTRACT No:								

