



PPC28 CCKV Maitai
Development Co LP
and Bayview Nelson
Ltd Rebuttal Evidence
Graphic Attachment
07 July 2022

ROUGH MILNE MITCHELL
LANDSCAPE ARCHITECTS












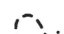






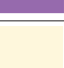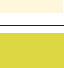



rmmla.co.nz

RMML

Contents	Cross Section Location Plan	03
	Indicative Cross Sections Through Kākā Stream and Maitahi/ Mahitahi River	04-07


Disclaimer
These plans and drawings have been produced as a result of information provided by the client and/or sourced by or provided to Rough Milne Mitchell Landscape Architects Limited (RMM) by a third party for the purposes of providing the services. No responsibility is taken by RMM for any liability or action arising from any incomplete or inaccurate information provided to RMM (whether from the client or a third party). These plans and drawings are provided to the client for the benefit and use by the client and for the purpose for which it is intended.

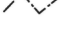Cross Section Location Plan

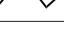
Legend	
	Residential Zone
	Residential Zone Higher Density Area
	Residential Zone Lower Density Area
	Residential Zone Lower Density Backdrop Area
	Open Space Recreation Zone
	Suburban Commercial Zone
	Rural Zone
	Higher Density Small Holdings Area
	Neighborhood Reserve
	Indicative Road
	Indicative Walkway/ Cycleway Link
	Indicative Lookout Locations
	Wetland
	Existing Stream
	Proposed Stream
	Site Boundary
	Internal Cadastral Boundaries
	Secondary Roads
	Network Tasman Limited Corridor - No Earthworks
	Residential Green Overlay
	Revegetation Overlay In Rural Zone
	Kanuka Vegetation and Kahikatea Tree to be Protected




Scale 1:4000@A3

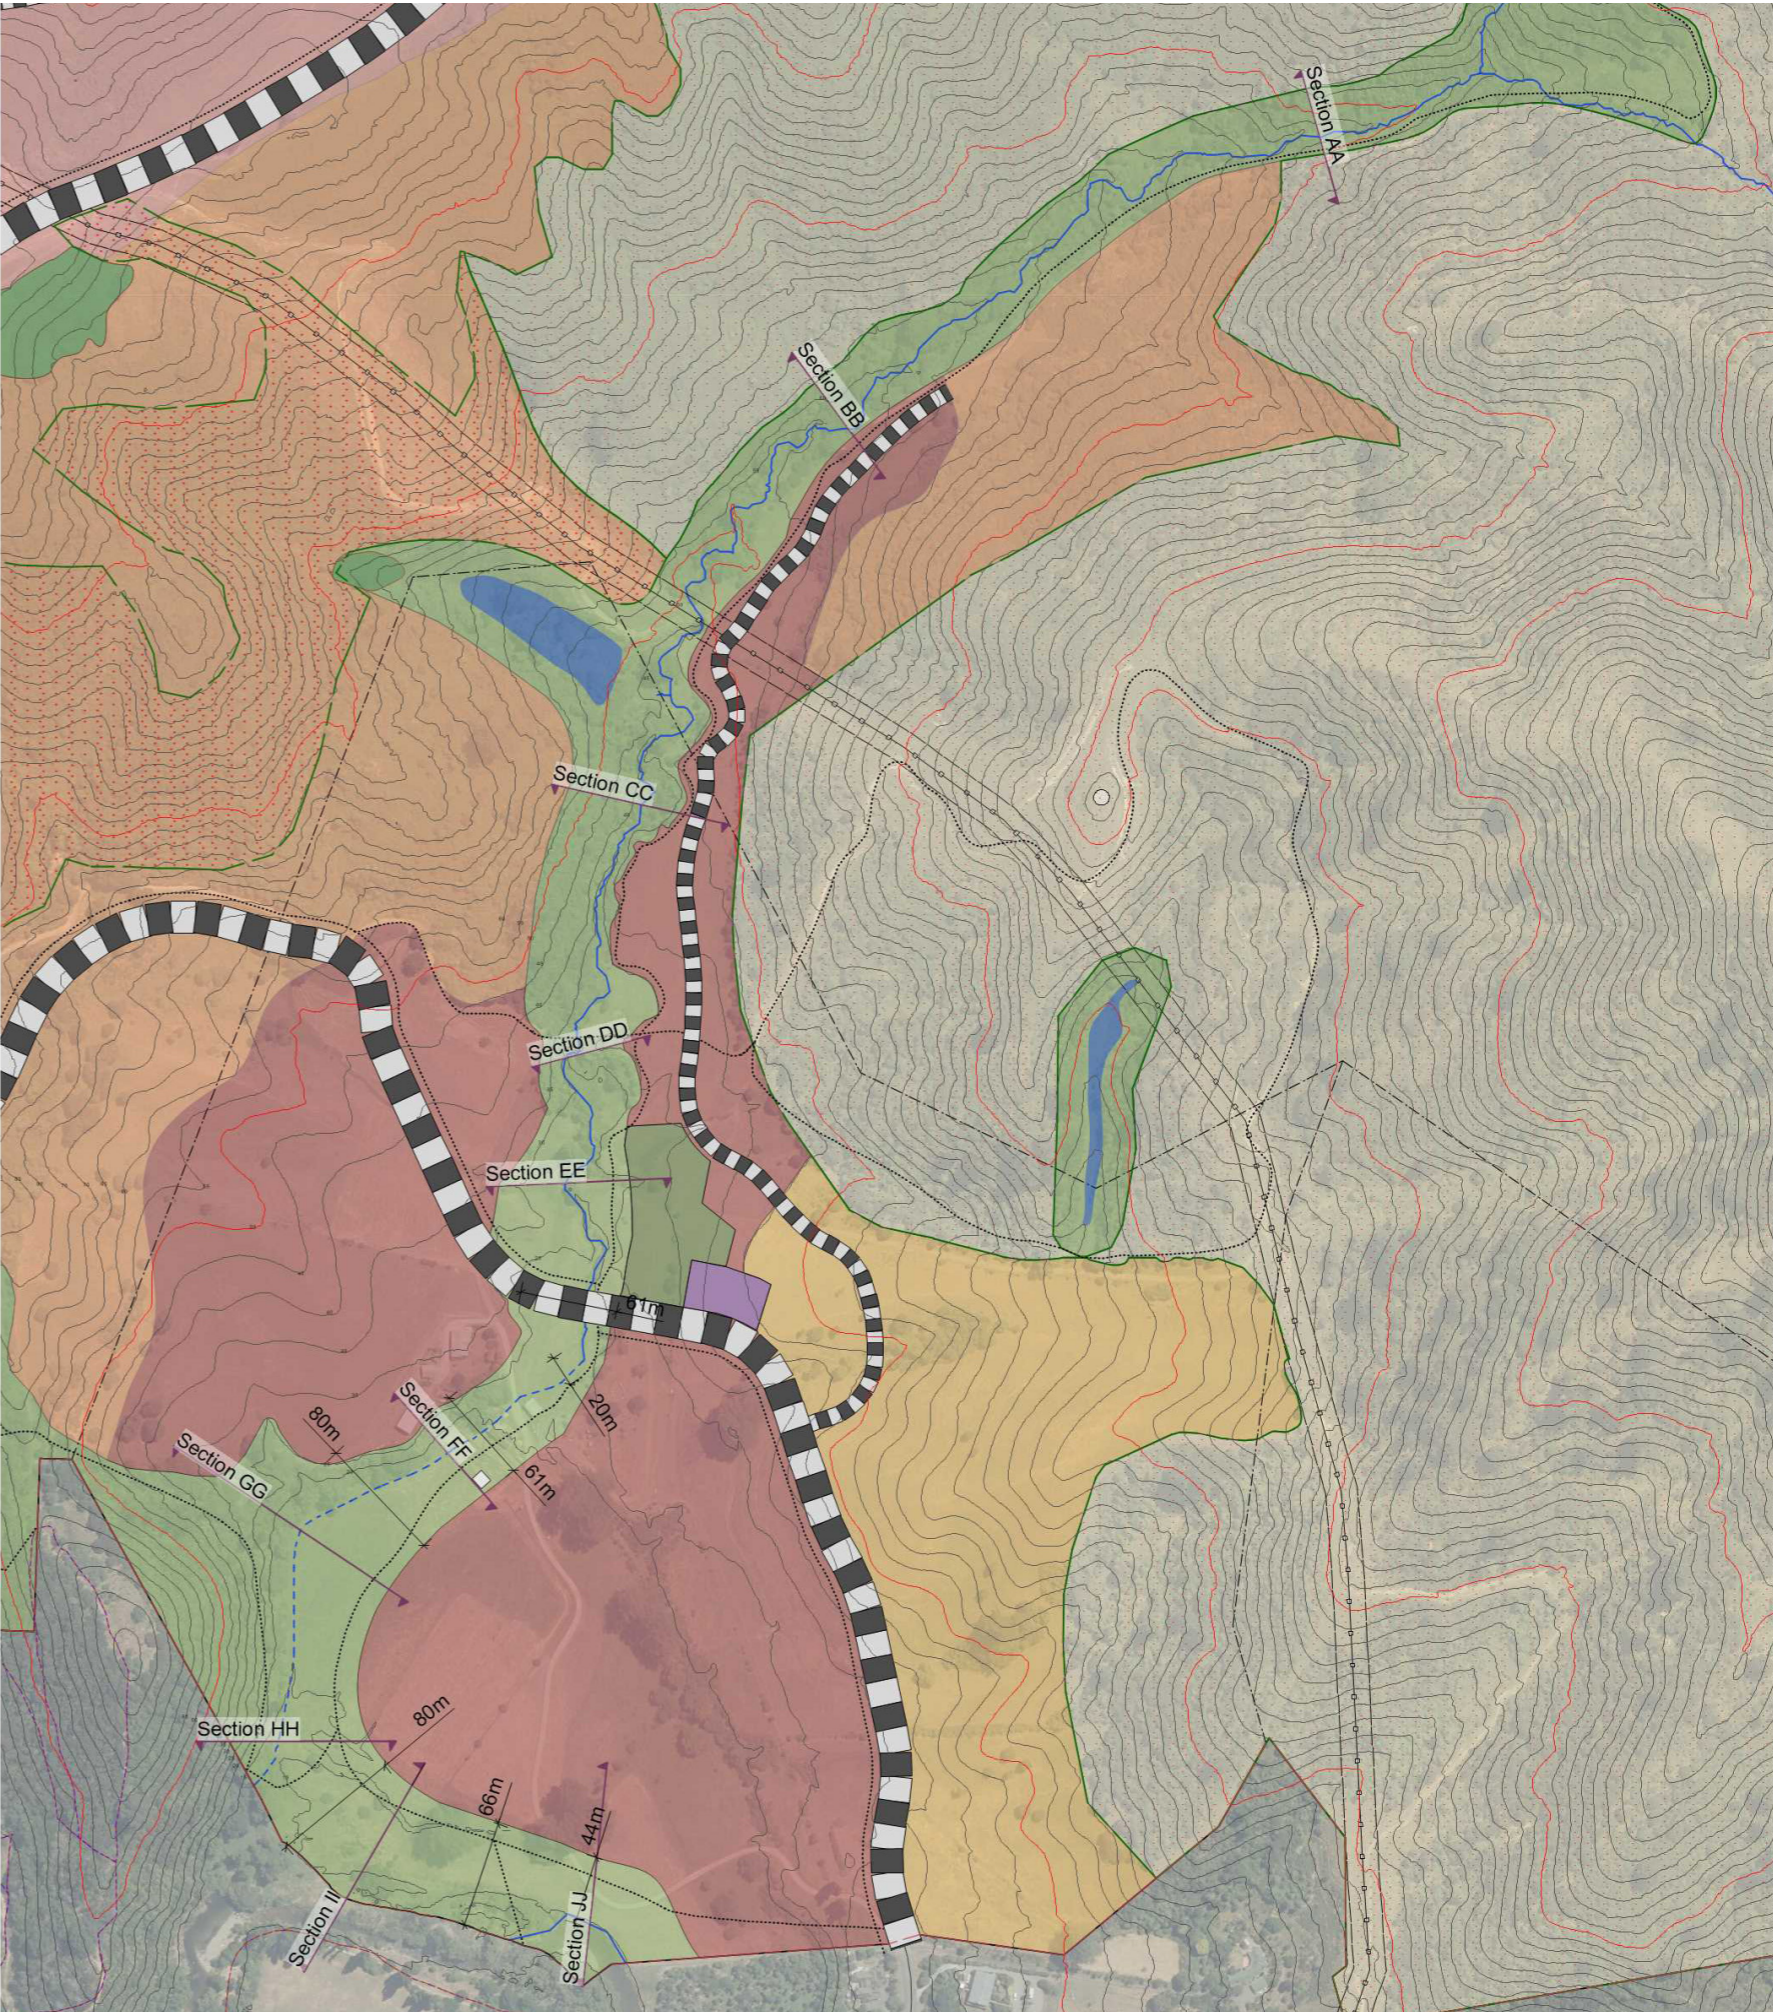


Indicative Cross Sections
Through Kākā Stream
and Maitahi River

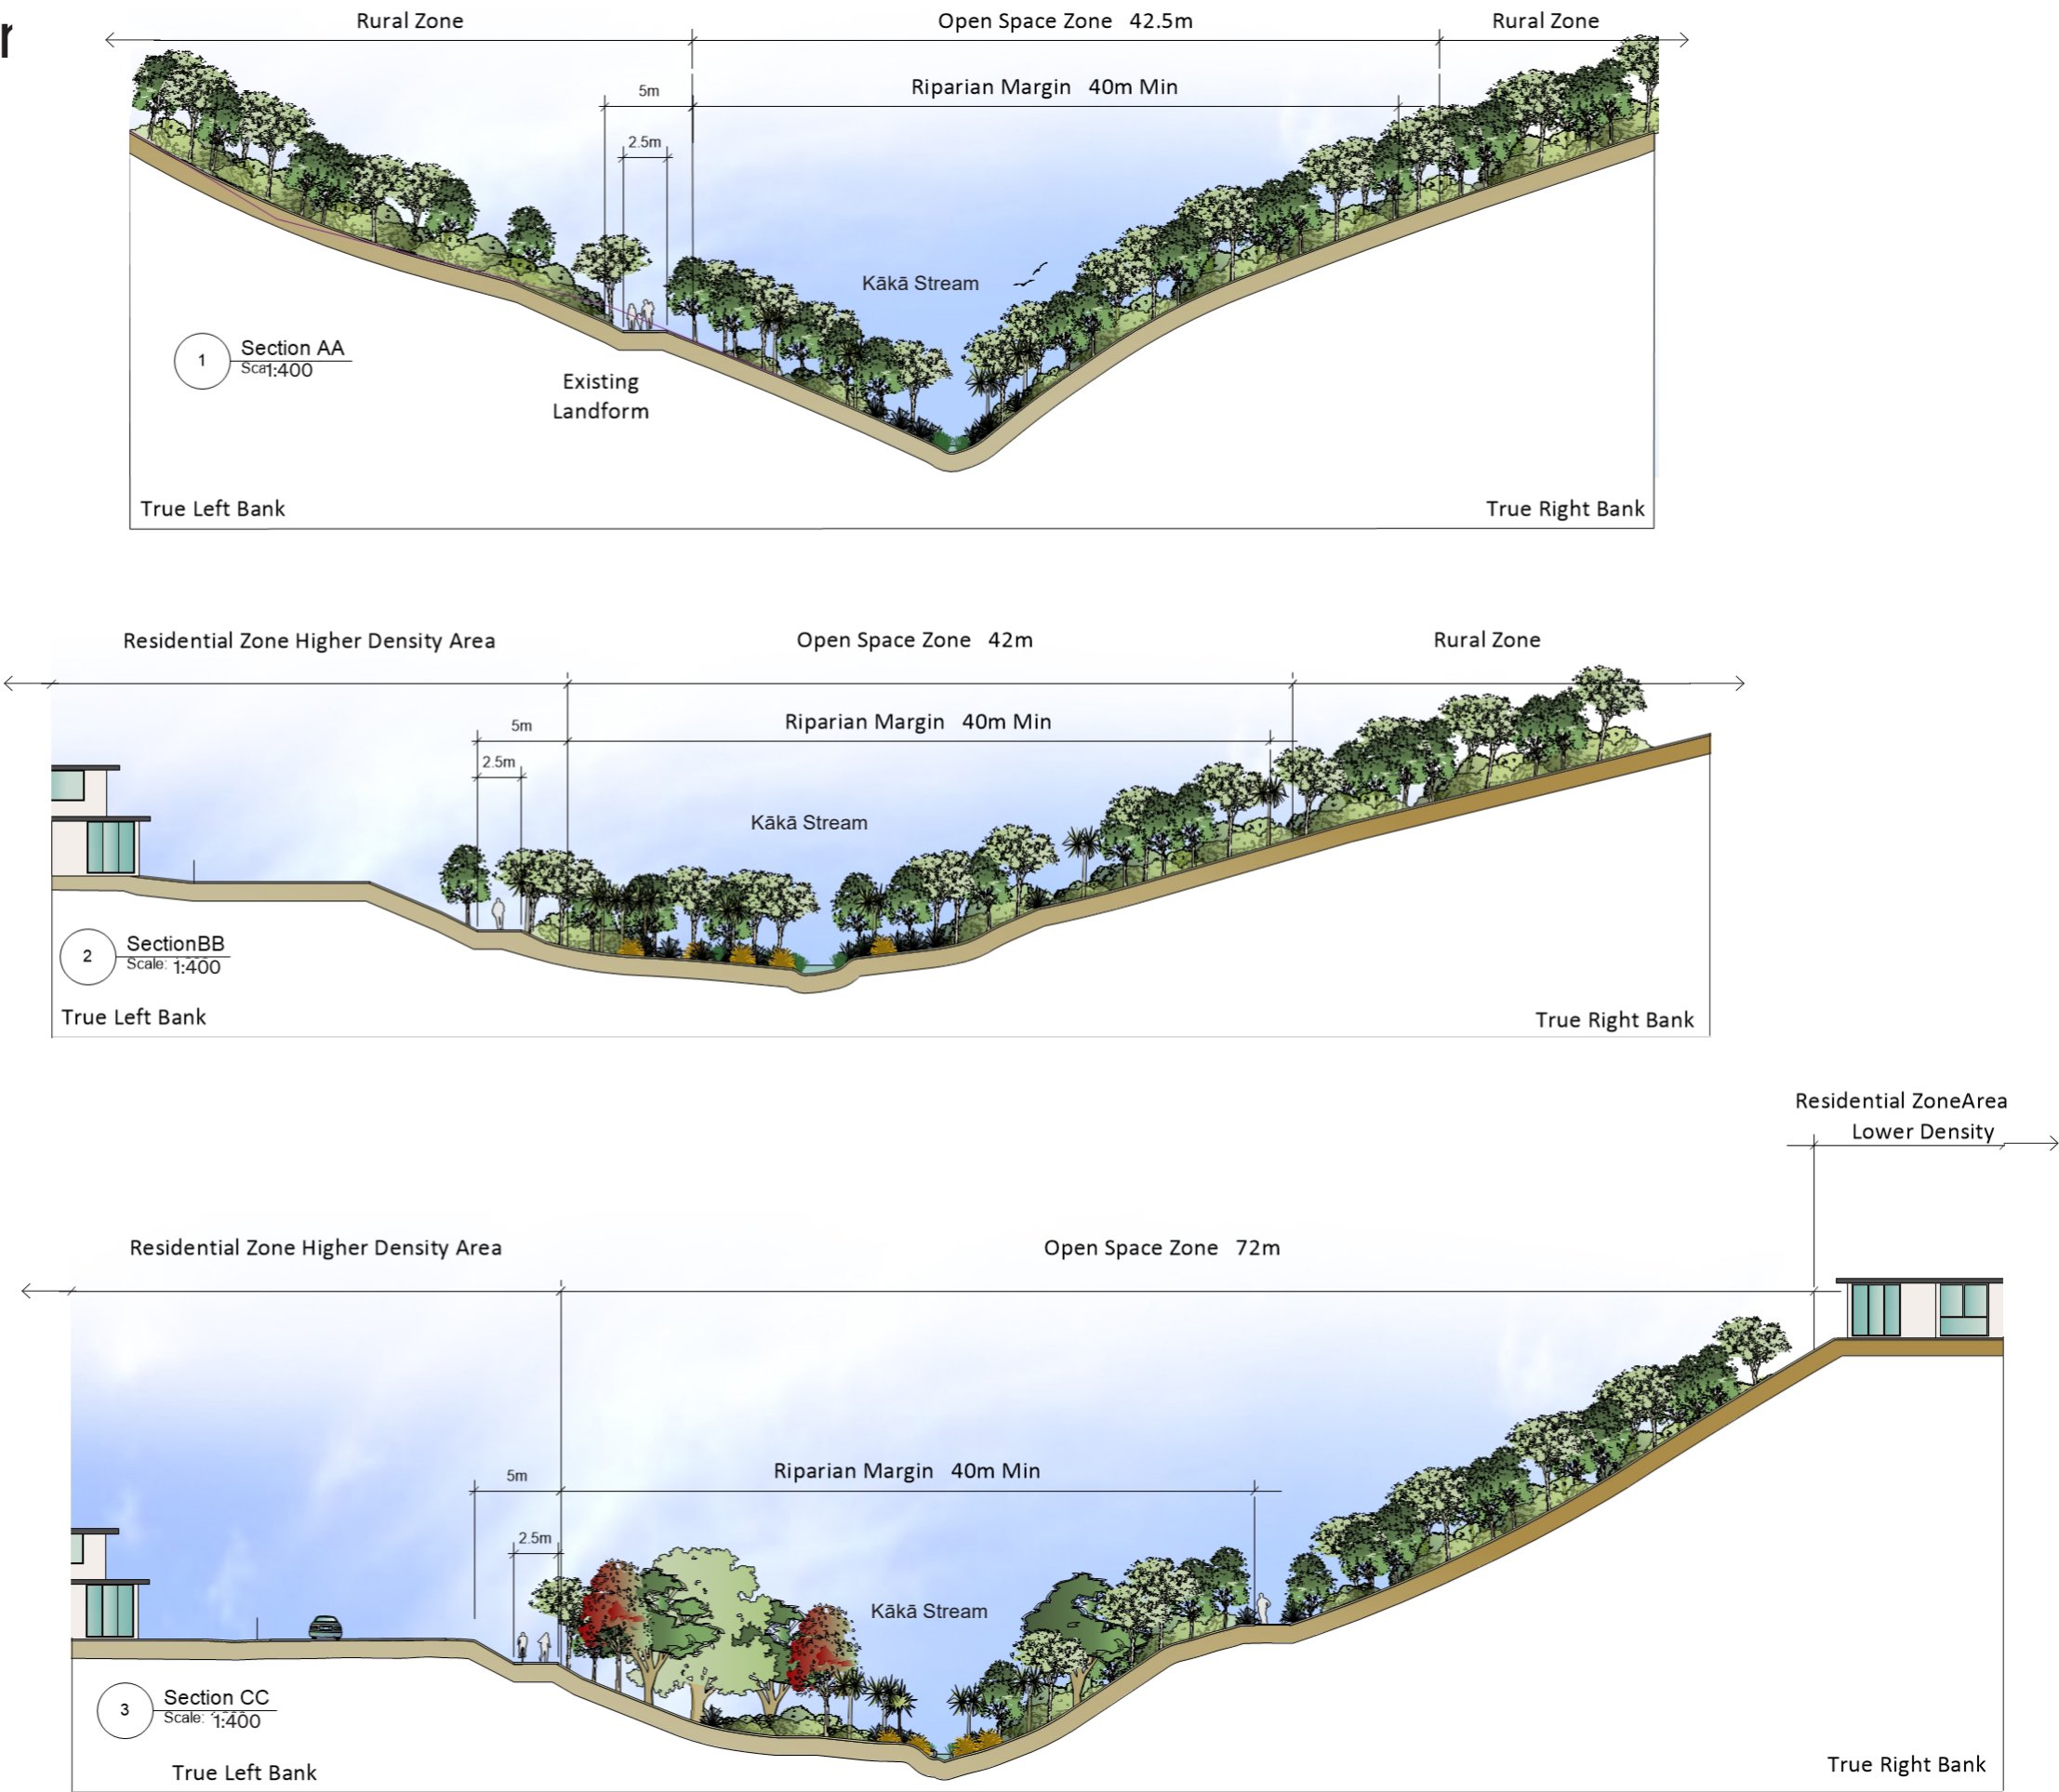


Indicative Cross Sections Through Kākā Stream and Maitahi River

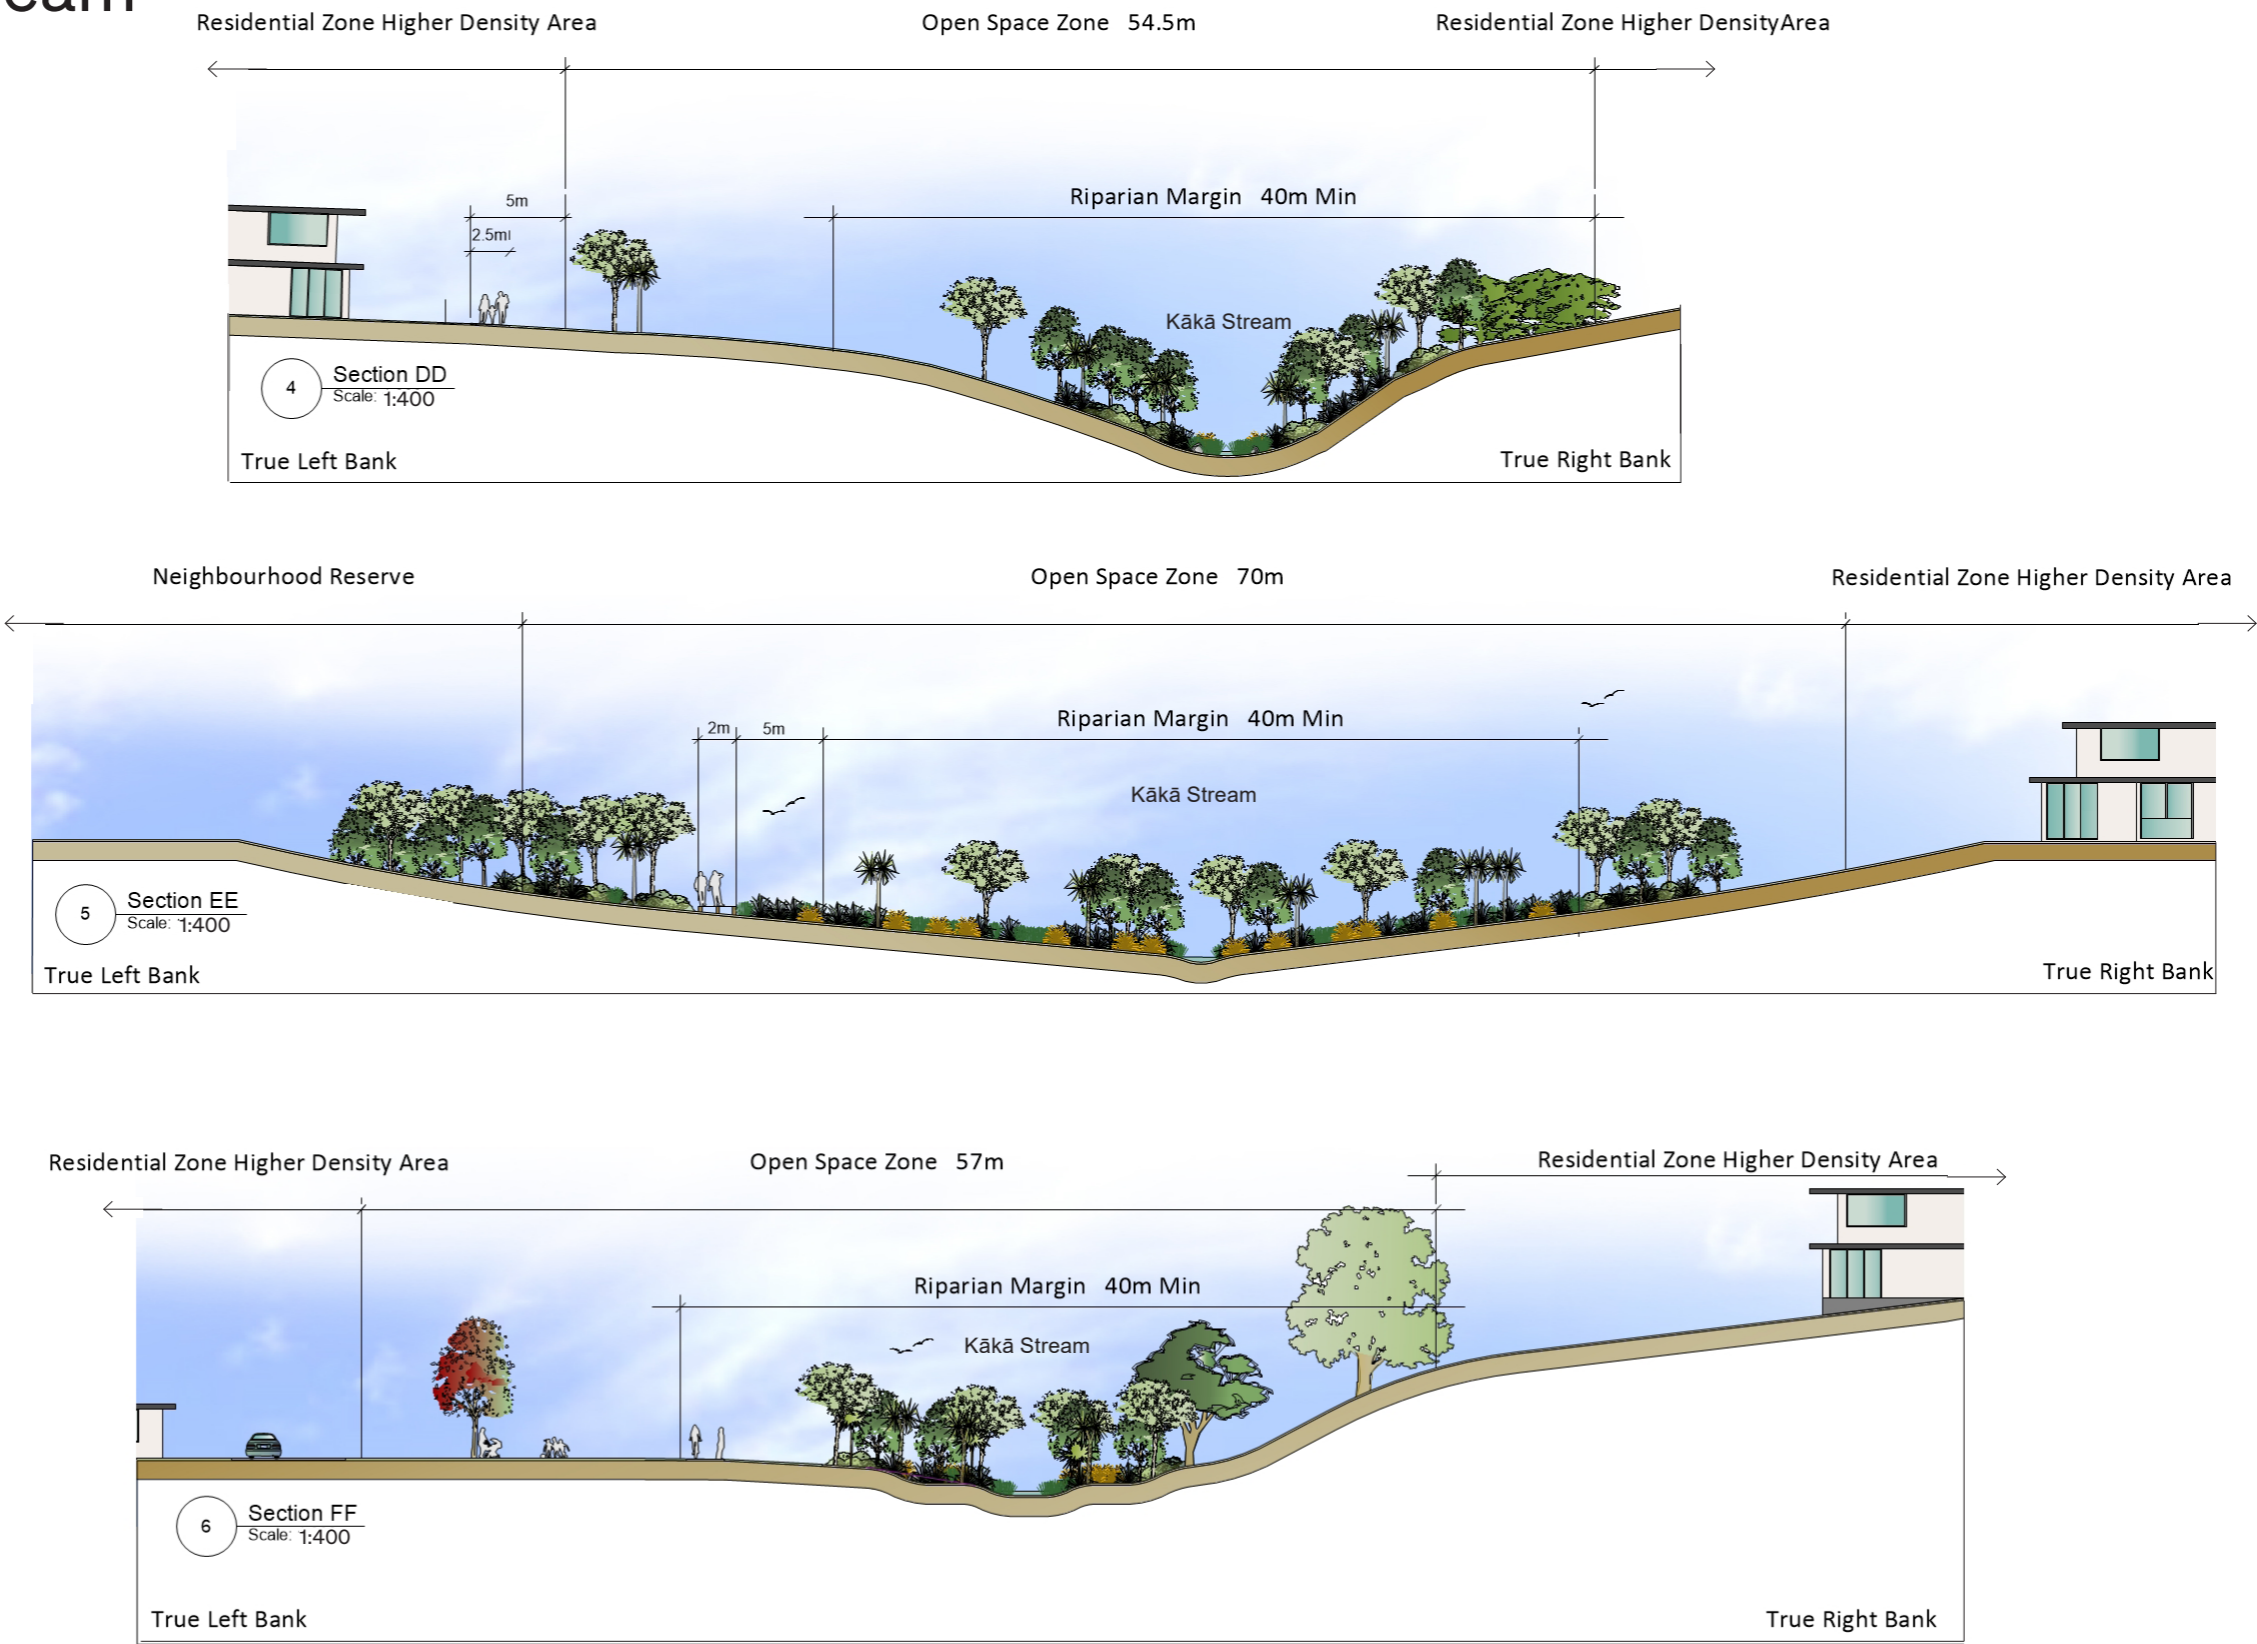

Indicative Cross Sections
Through Kākā Stream
and Maitahi River


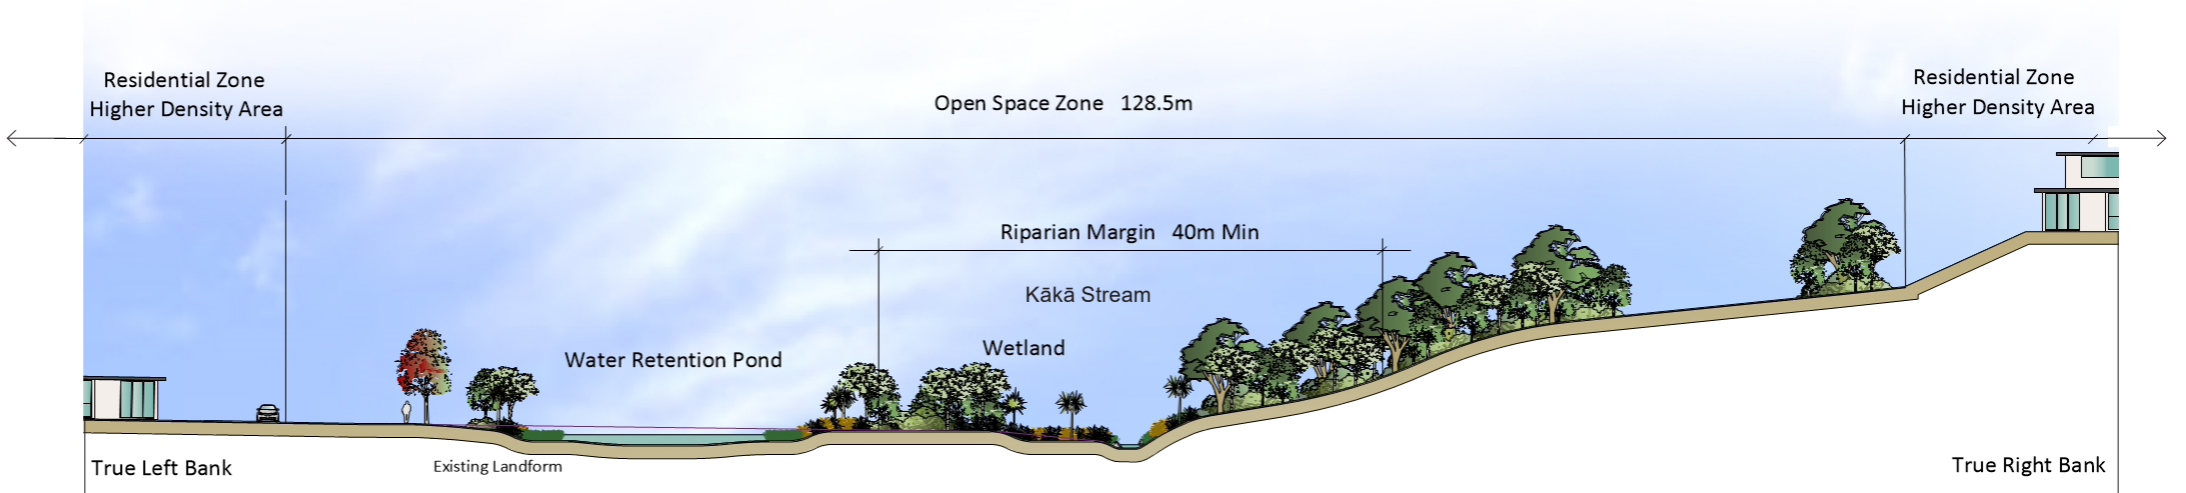


7 Section GG
Scale: 1:600

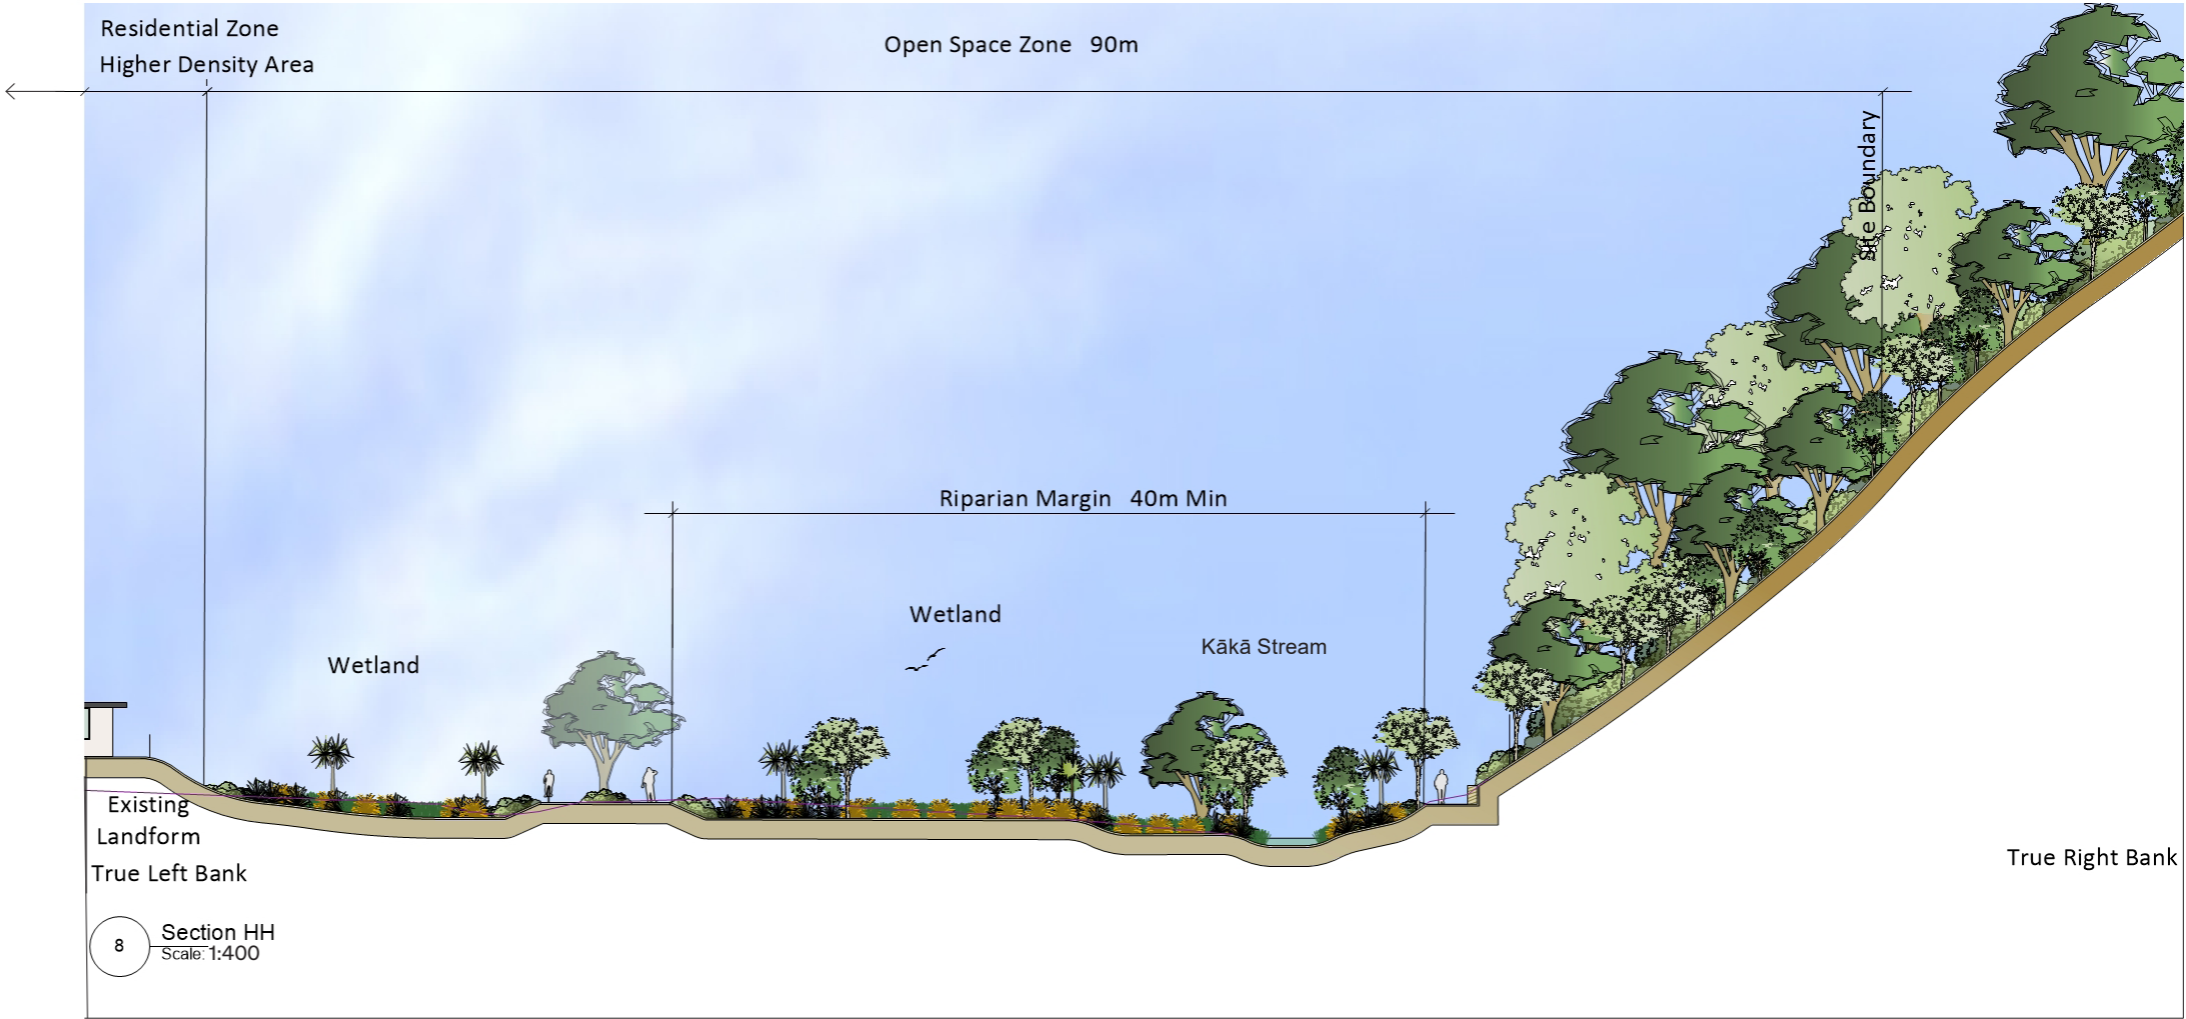

8 Section HH
Scale: 1:400

Indicative Cross Sections Through Kākā Stream and Maitahi River

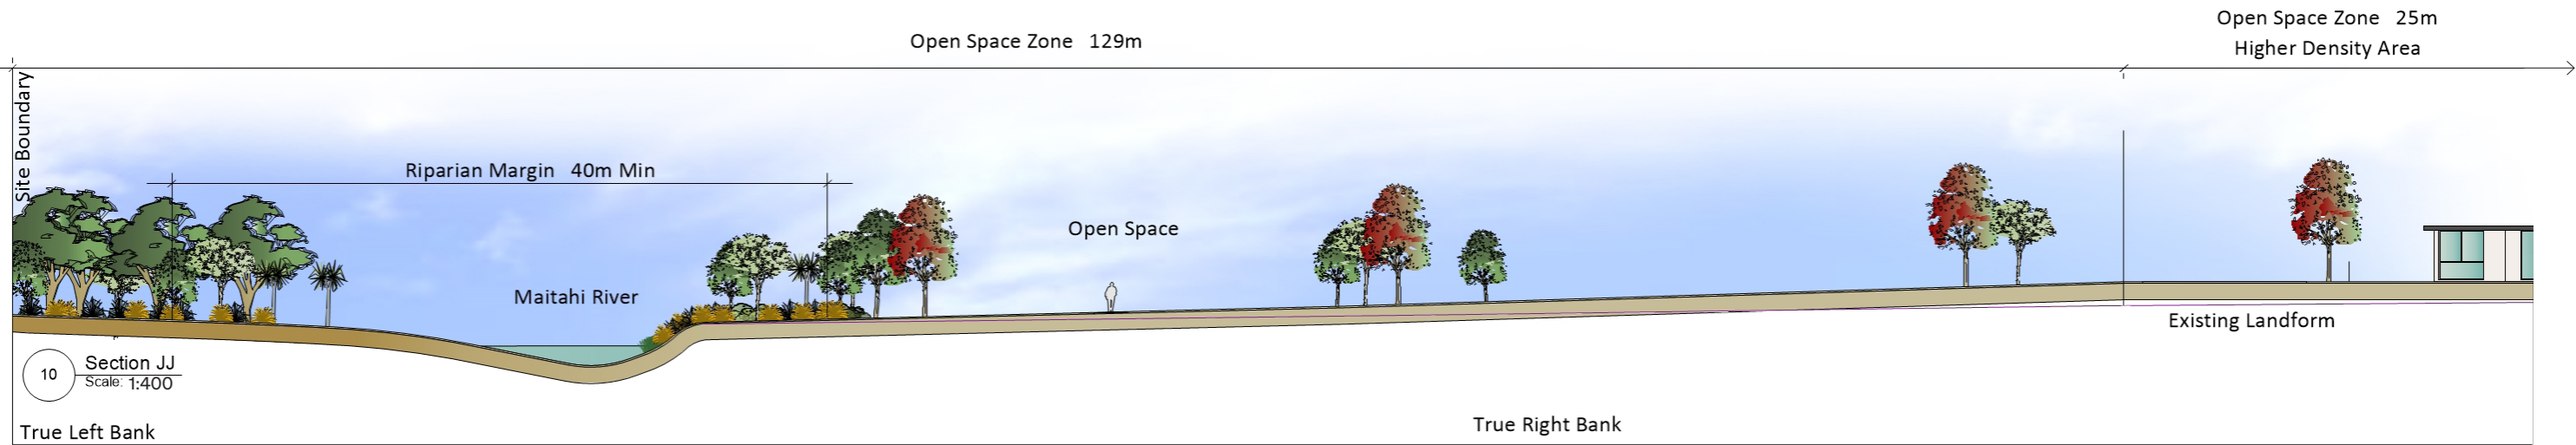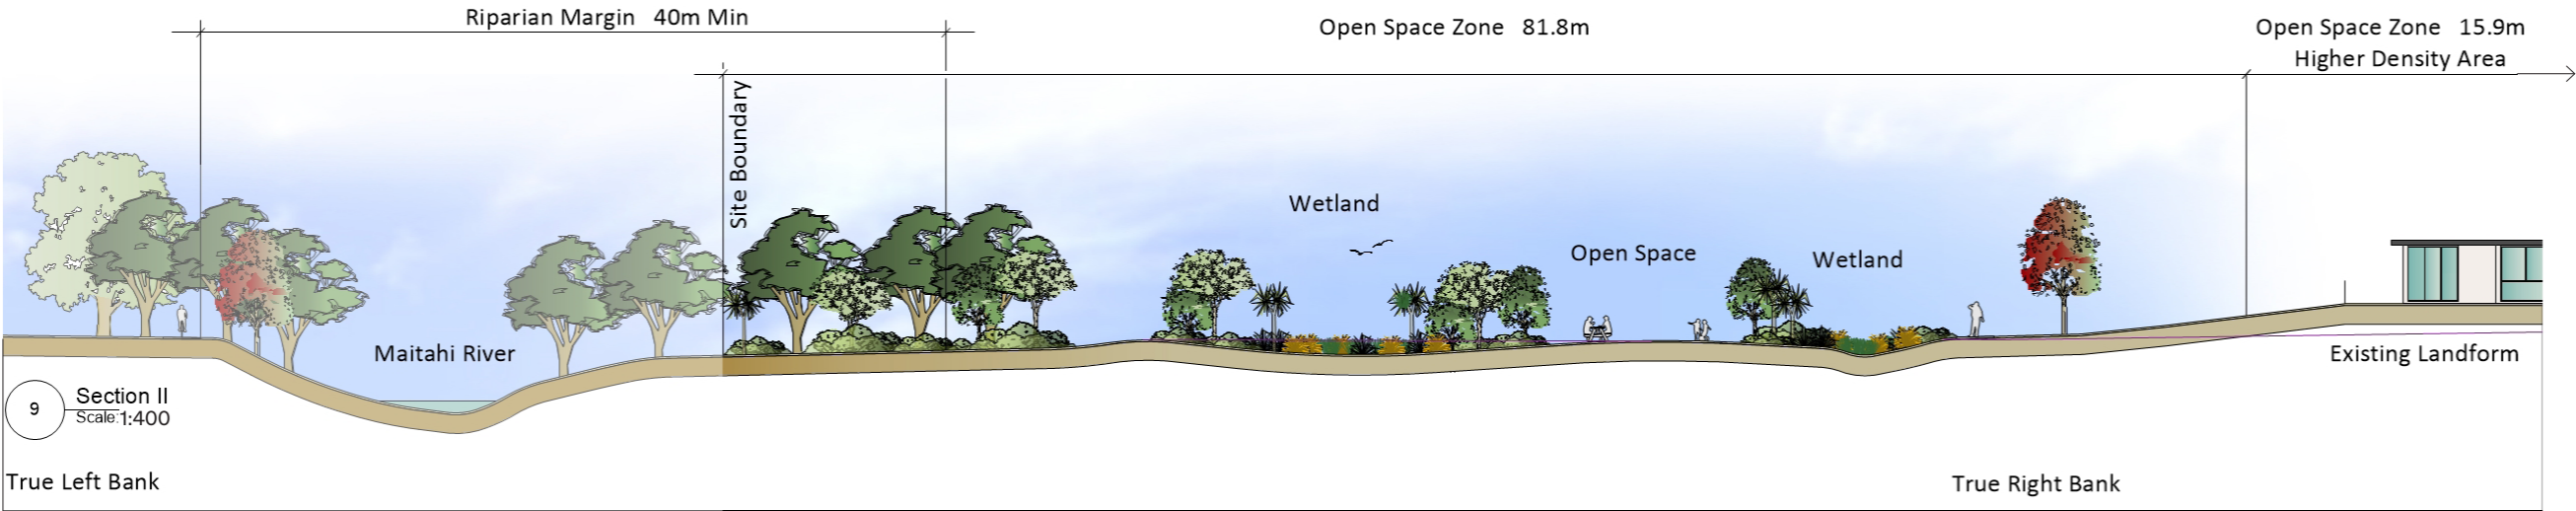

ROUGH MILNE MITCHELL
LANDSCAPE ARCHITECTS

Christchurch
Level Two, 69 Cambridge Terrace
Christchurch 8013
PO Box 3764 Christchurch 8140

info@rmmla.co.nz
+64 3 366 3268

Auckland
Level Two, 139 Victoria Street West
Auckland CBD, Auckland 1010

info@rmmla.co.nz

Dunedin
42 Stuart Street, Dunedin 9054

info@rmmla.co.nz
+64 3 477 2030

Wānaka
Level One, 24 Dungarvon Street,
Wānaka 9305
PO Box 349, Wānaka 9343

info@rmmla.co.nz
+64 3 974 7940

RMML

rmmla.co.nz